



P.I.N	ADDRESS	PERMANENT ACQUISITION ROW		PERMANENT EASEMENT		TEMPORARY EASEMENT	
		SF	AC	SF	AC	SF	AC
15-35-103-027	1525 DEERFIELD PKWY	0	0.000	300	0.007	0	0.000
15-35-103-028	1549 DEERFIELD PKWY	0	0.000	890	0.020	830	0.019
15-35-103-029	1555 DEERFIELD PKWY	1,722	0.040	969	0.022	5,690	0.131


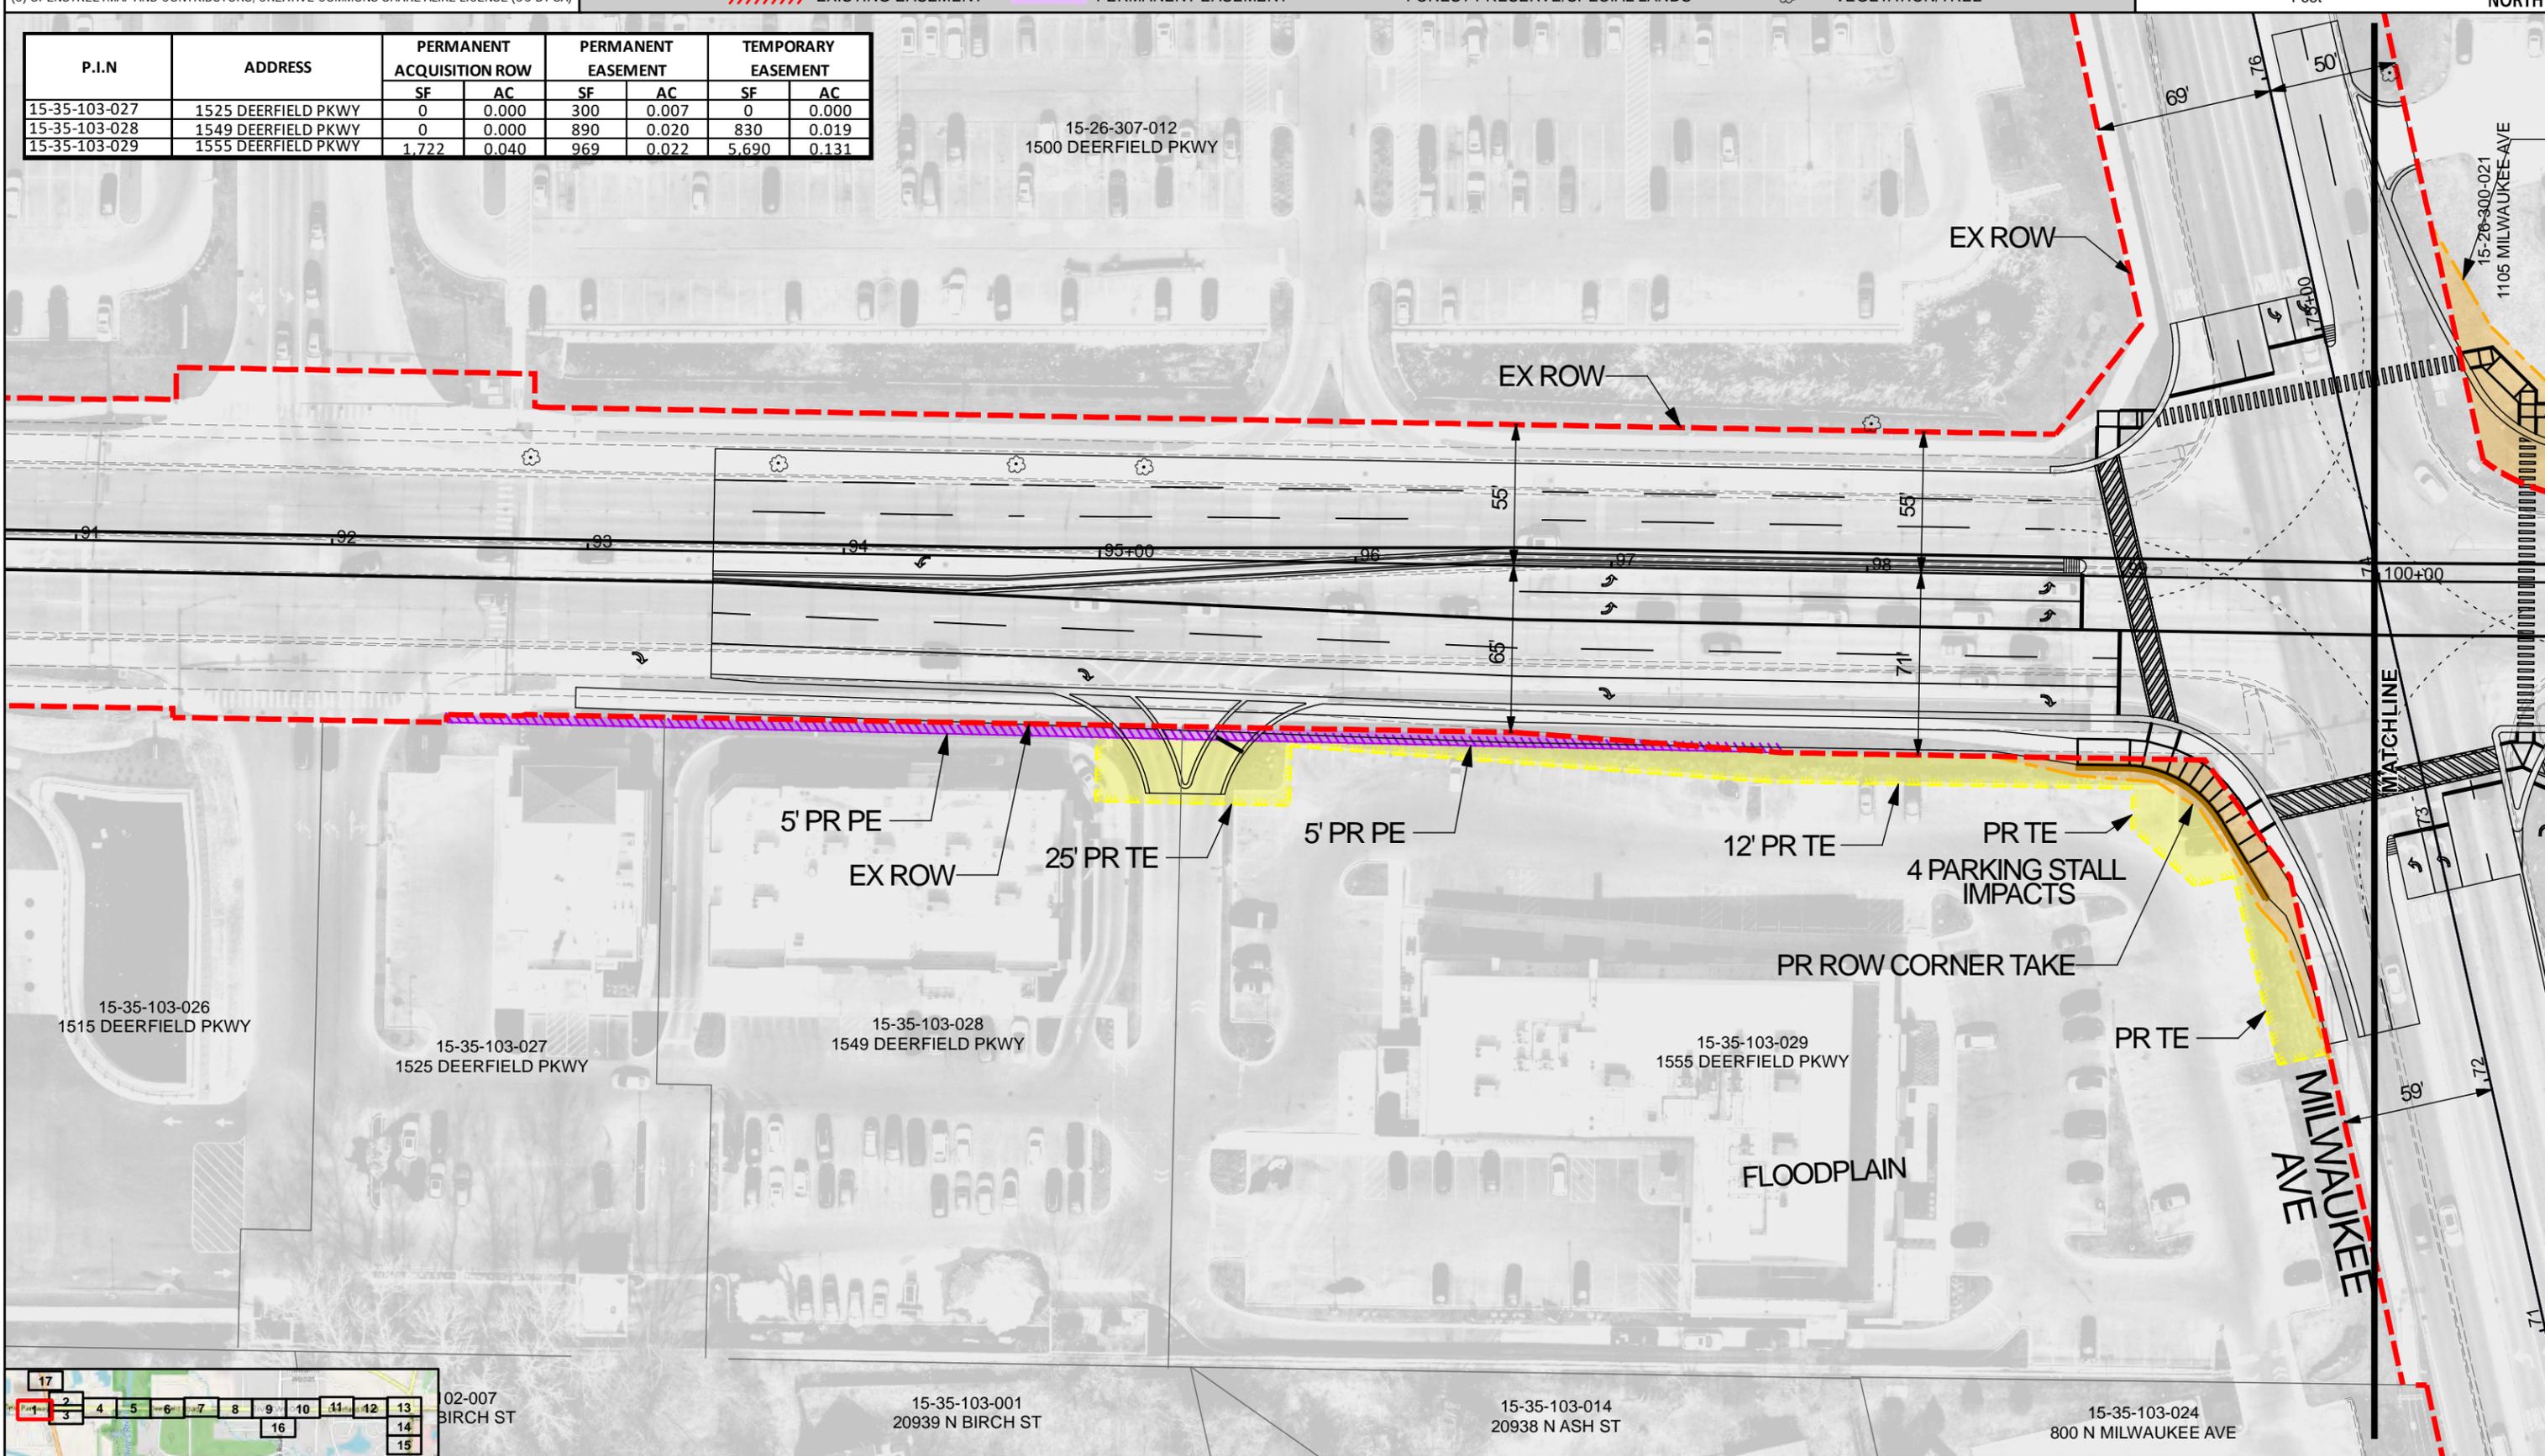


P.I.N	ADDRESS	PERMANENT ACQUISITION ROW		PERMANENT EASEMENT		TEMPORARY EASEMENT	
		SF	AC	SF	AC	SF	AC
15-26-300-019	3750 DEERFIELD RD	23,084	0.530	127,088	2.918	5,351	0.123
15-26-300-021	1105 MILWAUKEE AVE	6,035	0.139	0	0.000	1,144	0.026
15-26-300-052	1055 MILWAUKEE AVE	4,368	0.100	0	0.000	6,204	0.142

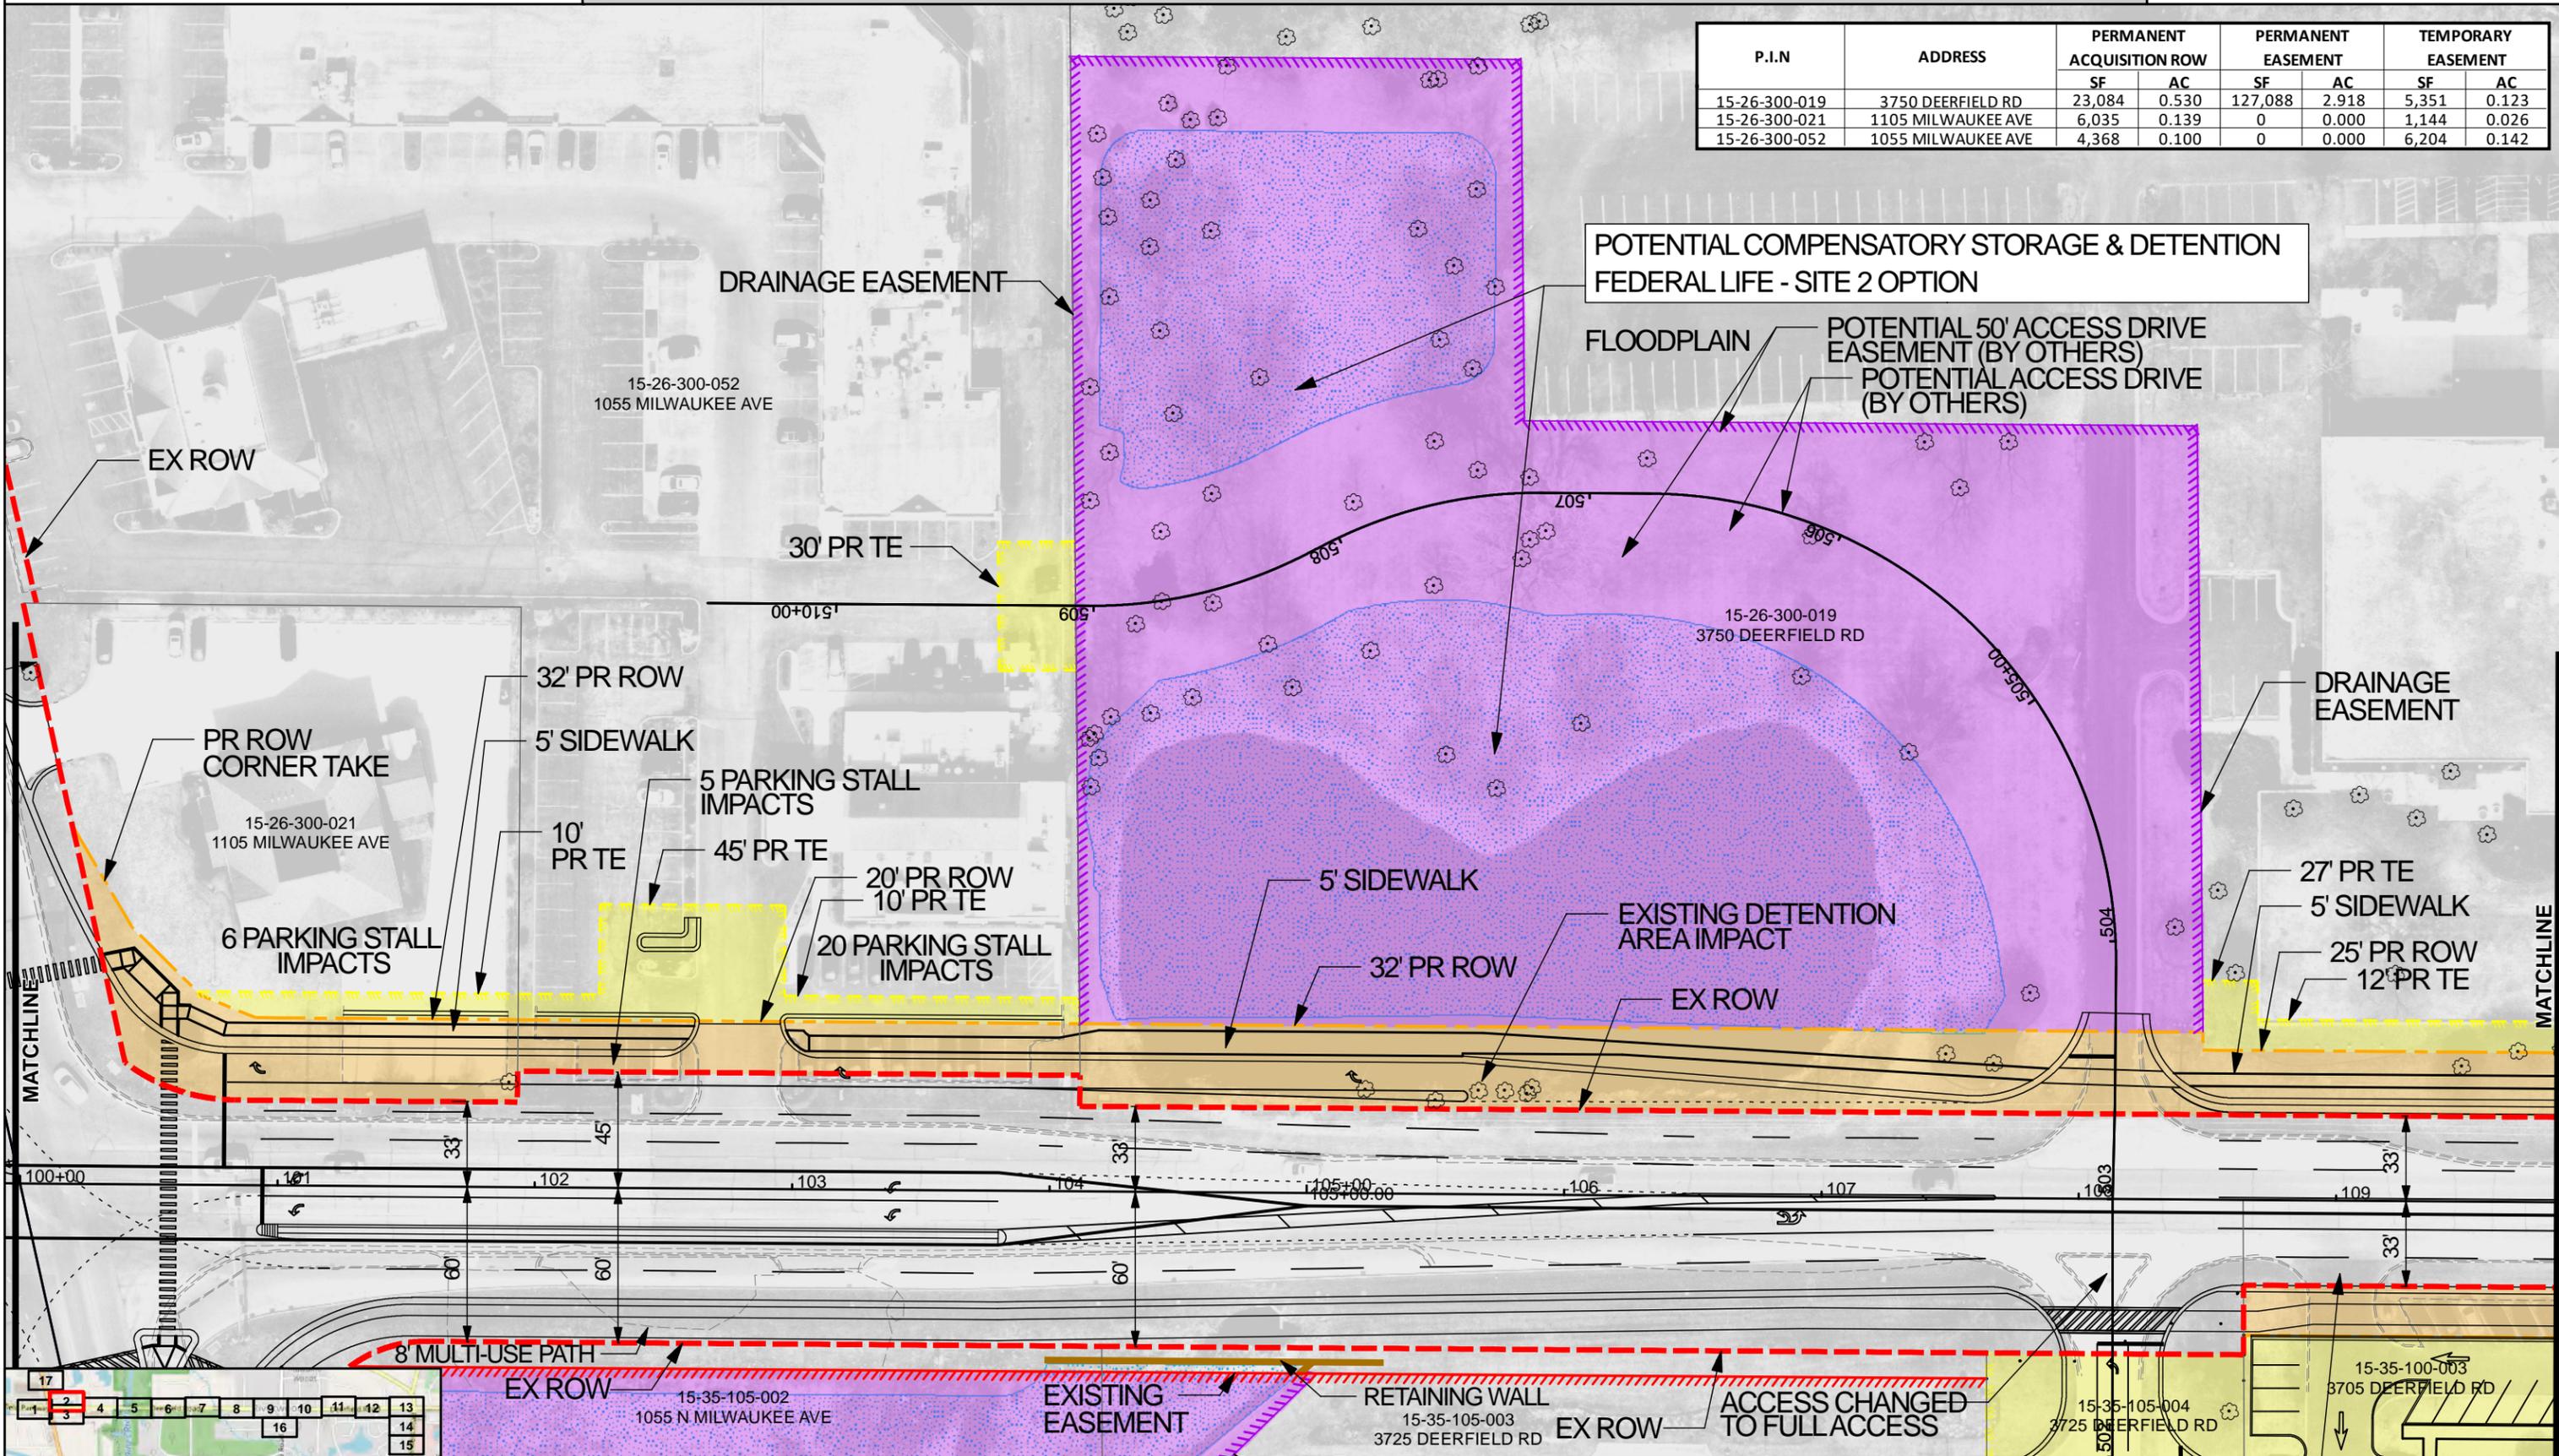

**LEGEND**

- EXISTING ROW
- PROPOSED ROW
- TEMPORARY EASEMENT
- PERMANENT EASEMENT
- FOREST PRESERVE/SPECIAL LANDS
- PROPOSED RETAINING WALL
- VEGETATION/TREE
- EXISTING EASEMENT
- EXISTING EASEMENT
- EXISTING EASEMENT

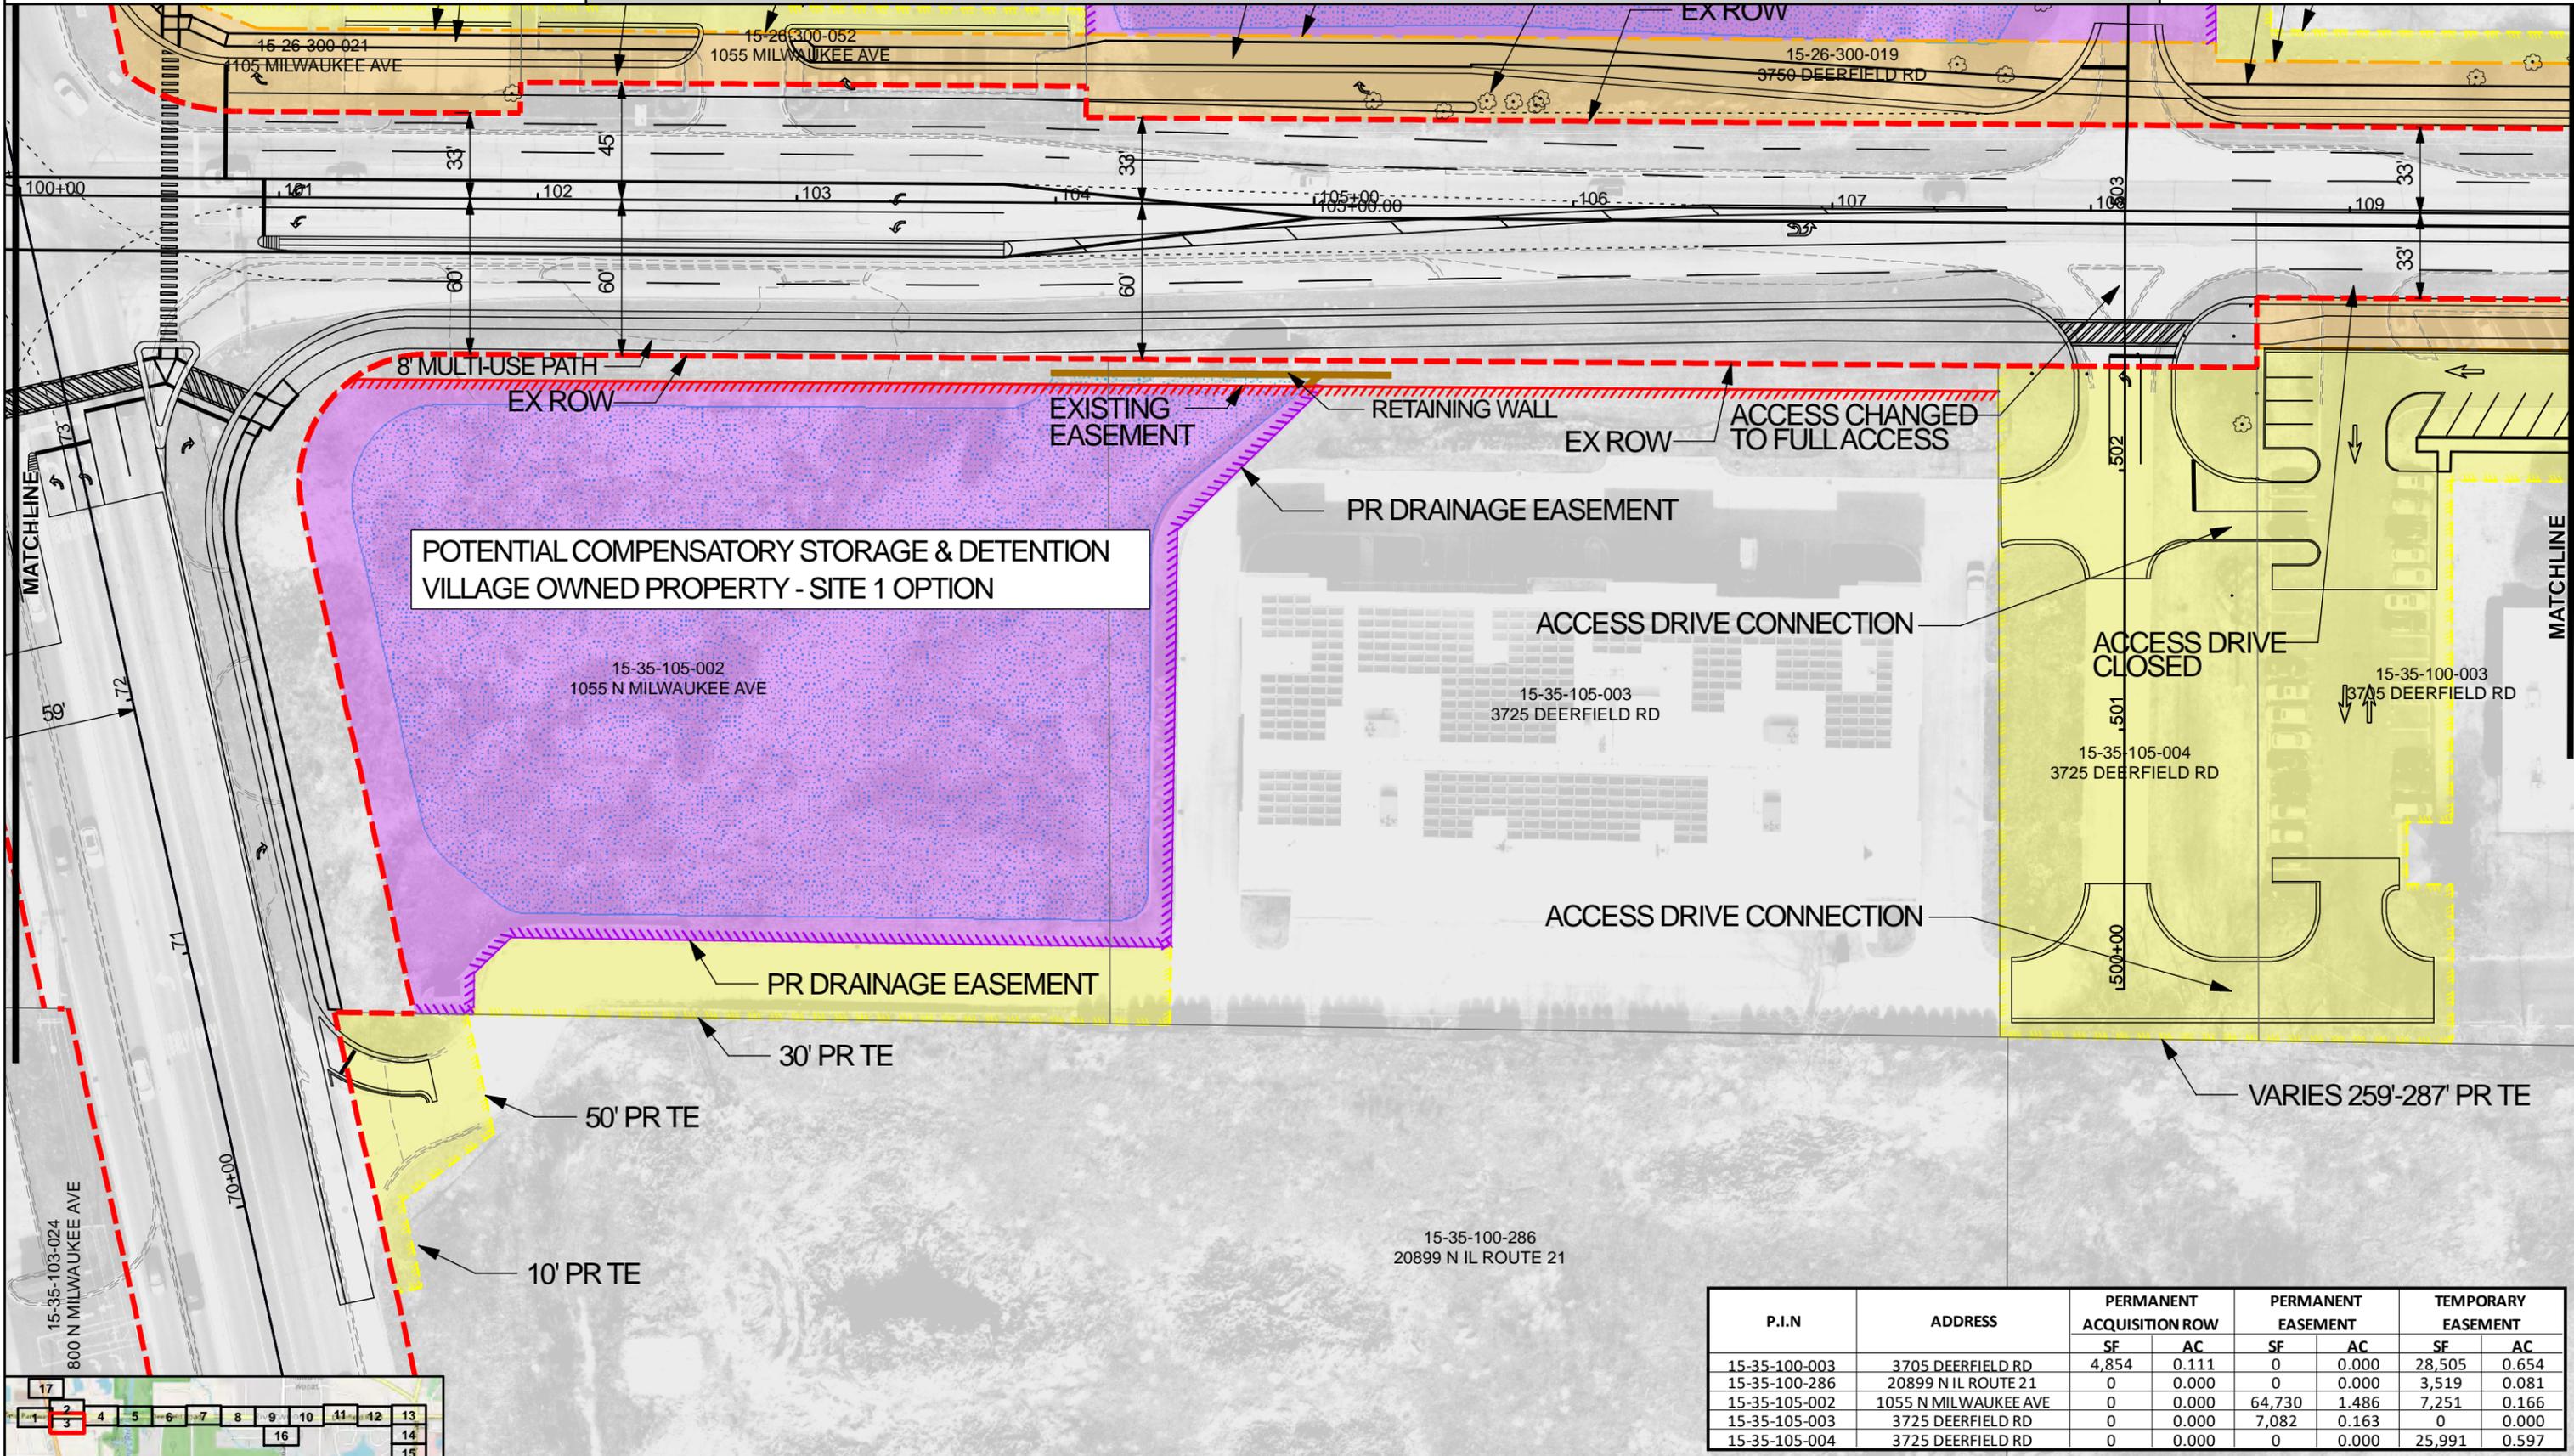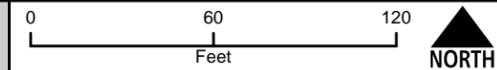


P.I.N	ADDRESS	PERMANENT ACQUISITION ROW		PERMANENT EASEMENT		TEMPORARY EASEMENT	
		SF	AC	SF	AC	SF	AC
15-35-100-003	3705 DEERFIELD RD	4,854	0.111	0	0.000	28,505	0.654
15-35-100-286	20899 N IL ROUTE 21	0	0.000	0	0.000	3,519	0.081
15-35-105-002	1055 N MILWAUKEE AVE	0	0.000	64,730	1.486	7,251	0.166
15-35-105-003	3725 DEERFIELD RD	0	0.000	7,082	0.163	0	0.000
15-35-105-004	3725 DEERFIELD RD	0	0.000	0	0.000	25,991	0.597

**CHRISTOPHER B. BURKE ENGINEERING LTD.**  
 9575 West Higgins Road, Suite 600  
 Rosemont, Illinois 60018  
 (847) 823-0500

CLIENT:

**DEERFIELD ROAD IMPROVEMENTS LAND ACQUISITION INFORMATION**  
 PROPERTY ACQUISITION FOLLOWS THE FEDERAL UNIFORM ACT AND GENERALLY INCLUDES DETERMINATION OF OWNERSHIP, APPRAISAL, AND NEGOTIATION. OWNERS WILL BE COMPENSATED FOR THE PROPOSED PROPERTY ACQUISITION BASED ON CURRENT MARKET VALUE IN ACCORDANCE WITH REQUIREMENTS OF IDOT. THERE ARE THREE TYPES OF LAND ACQUISITION:  
**FEE SIMPLE ACQUISITION (ORANGE)** - THE ACQUISITION OF ALL RIGHTS AND INTEREST OF REAL PROPERTY (INDICATED AS RIGHT-OF-WAY ON THE EXHIBIT)  
**PERMANENT EASEMENTS (PURPLE)** - UNDERLYING OWNERSHIP IS RETAINED BY THE PROPERTY OWNER, BUT ACCESS IS PERMANENTLY ALLOWED DURING AND AFTER CONSTRUCTION FOR MAINTENANCE OR FACILITIES SUCH AS DRAINAGE ELEMENTS.  
**TEMPORARY EASEMENTS (YELLOW)** - UNDERLYING OWNERSHIP IS RETAINED BY THE PROPERTY OWNER BUT ACCESS IS TEMPORARILY ALLOWED ONLY DURING CONSTRUCTION FOR ITEMS SUCH AS GRADING, DRIVEWAY CONSTRUCTION, AND OTHER MINOR IMPROVEMENTS.

TITLE: **DEERFIELD ROAD IMPROVEMENTS LAND ACQUISITION**  
 CBBEL # 15-0331  
 DATE: 04/20/2021  
 SHEET 3 of 17  
**SHEET 3**

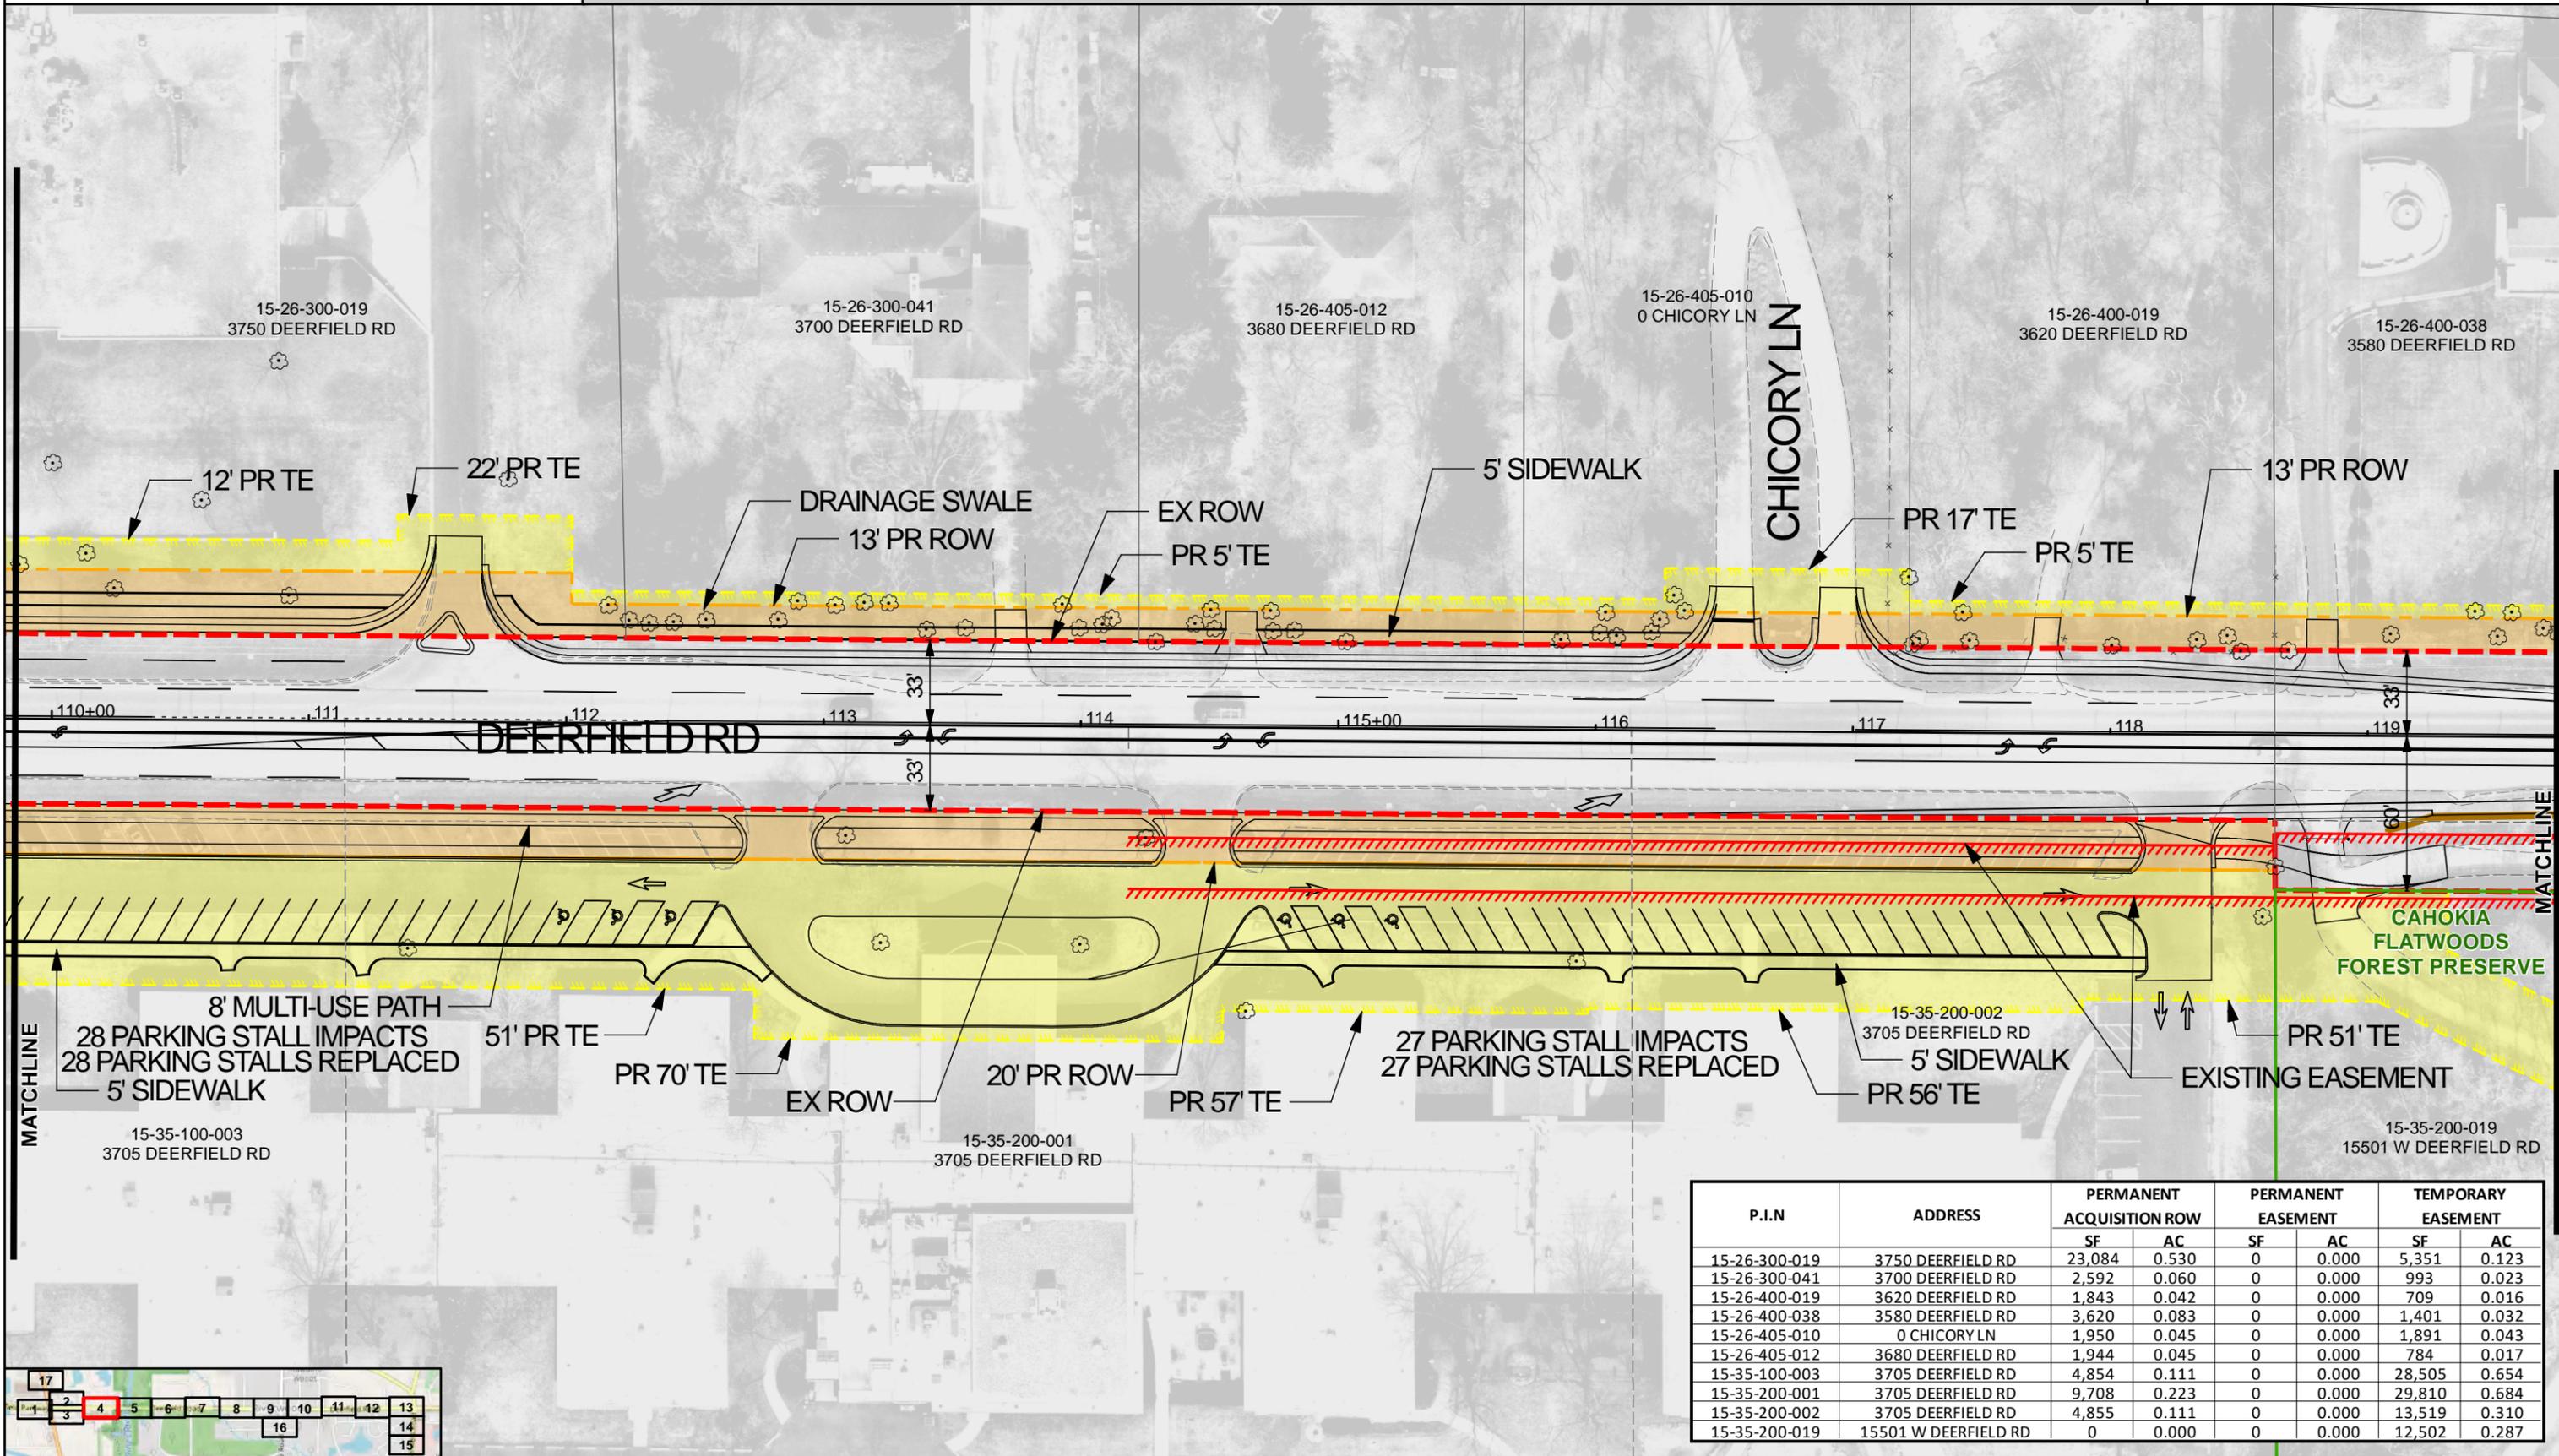

P.I.N	ADDRESS	PERMANENT ACQUISITION ROW		PERMANENT EASEMENT		TEMPORARY EASEMENT	
		SF	AC	SF	AC	SF	AC
15-26-300-019	3750 DEERFIELD RD	23,084	0.530	0	0.000	5,351	0.123
15-26-300-041	3700 DEERFIELD RD	2,592	0.060	0	0.000	993	0.023
15-26-400-019	3620 DEERFIELD RD	1,843	0.042	0	0.000	709	0.016
15-26-400-038	3580 DEERFIELD RD	3,620	0.083	0	0.000	1,401	0.032
15-26-405-010	0 CHICORY LN	1,950	0.045	0	0.000	1,891	0.043
15-26-405-012	3680 DEERFIELD RD	1,944	0.045	0	0.000	784	0.017
15-35-100-003	3705 DEERFIELD RD	4,854	0.111	0	0.000	28,505	0.654
15-35-200-001	3705 DEERFIELD RD	9,708	0.223	0	0.000	29,810	0.684
15-35-200-002	3705 DEERFIELD RD	4,855	0.111	0	0.000	13,519	0.310
15-35-200-019	15501 W DEERFIELD RD	0	0.000	0	0.000	12,502	0.287



**CHRISTOPHER B. BURKE ENGINEERING LTD.**  
 9575 West Higgins Road, Suite 600  
 Rosemont, Illinois 60018  
 (847) 823-0500

CLIENT:

**DEERFIELD ROAD IMPROVEMENTS LAND ACQUISITION INFORMATION**  
 PROPERTY ACQUISITION FOLLOWS THE FEDERAL UNIFORM ACT AND GENERALLY INCLUDES DETERMINATION OF OWNERSHIP, APPRAISAL, AND NEGOTIATION. OWNERS WILL BE COMPENSATED FOR THE PROPOSED PROPERTY ACQUISITION BASED ON CURRENT MARKET VALUE IN ACCORDANCE WITH REQUIREMENTS OF IDOT. THERE ARE THREE TYPES OF LAND ACQUISITION:  
**FEE SIMPLE ACQUISITION (ORANGE)** - THE ACQUISITION OF ALL RIGHTS AND INTEREST OF REAL PROPERTY (INDICATED AS RIGHT-OF-WAY ON THE EXHIBIT)  
**PERMANENT EASEMENTS (PURPLE)** - UNDERLYING OWNERSHIP IS RETAINED BY THE PROPERTY OWNER, BUT ACCESS IS PERMANENTLY ALLOWED DURING AND AFTER CONSTRUCTION FOR MAINTENANCE OR FACILITIES SUCH AS DRAINAGE ELEMENTS.  
**TEMPORARY EASEMENTS (YELLOW)** - UNDERLYING OWNERSHIP IS RETAINED BY THE PROPERTY OWNER BUT ACCESS IS TEMPORARILY ALLOWED ONLY DURING CONSTRUCTION FOR ITEMS SUCH AS GRADING, DRIVEWAY CONSTRUCTION, AND OTHER MINOR IMPROVEMENTS.

TITLE: **DEERFIELD ROAD IMPROVEMENTS LAND ACQUISITION**

CBBEL # 15-0331  
 DATE: 04/20/2021  
 SHEET 4 of 17  
**SHEET 4**

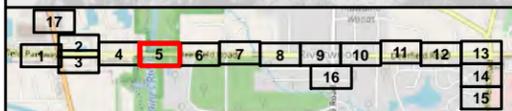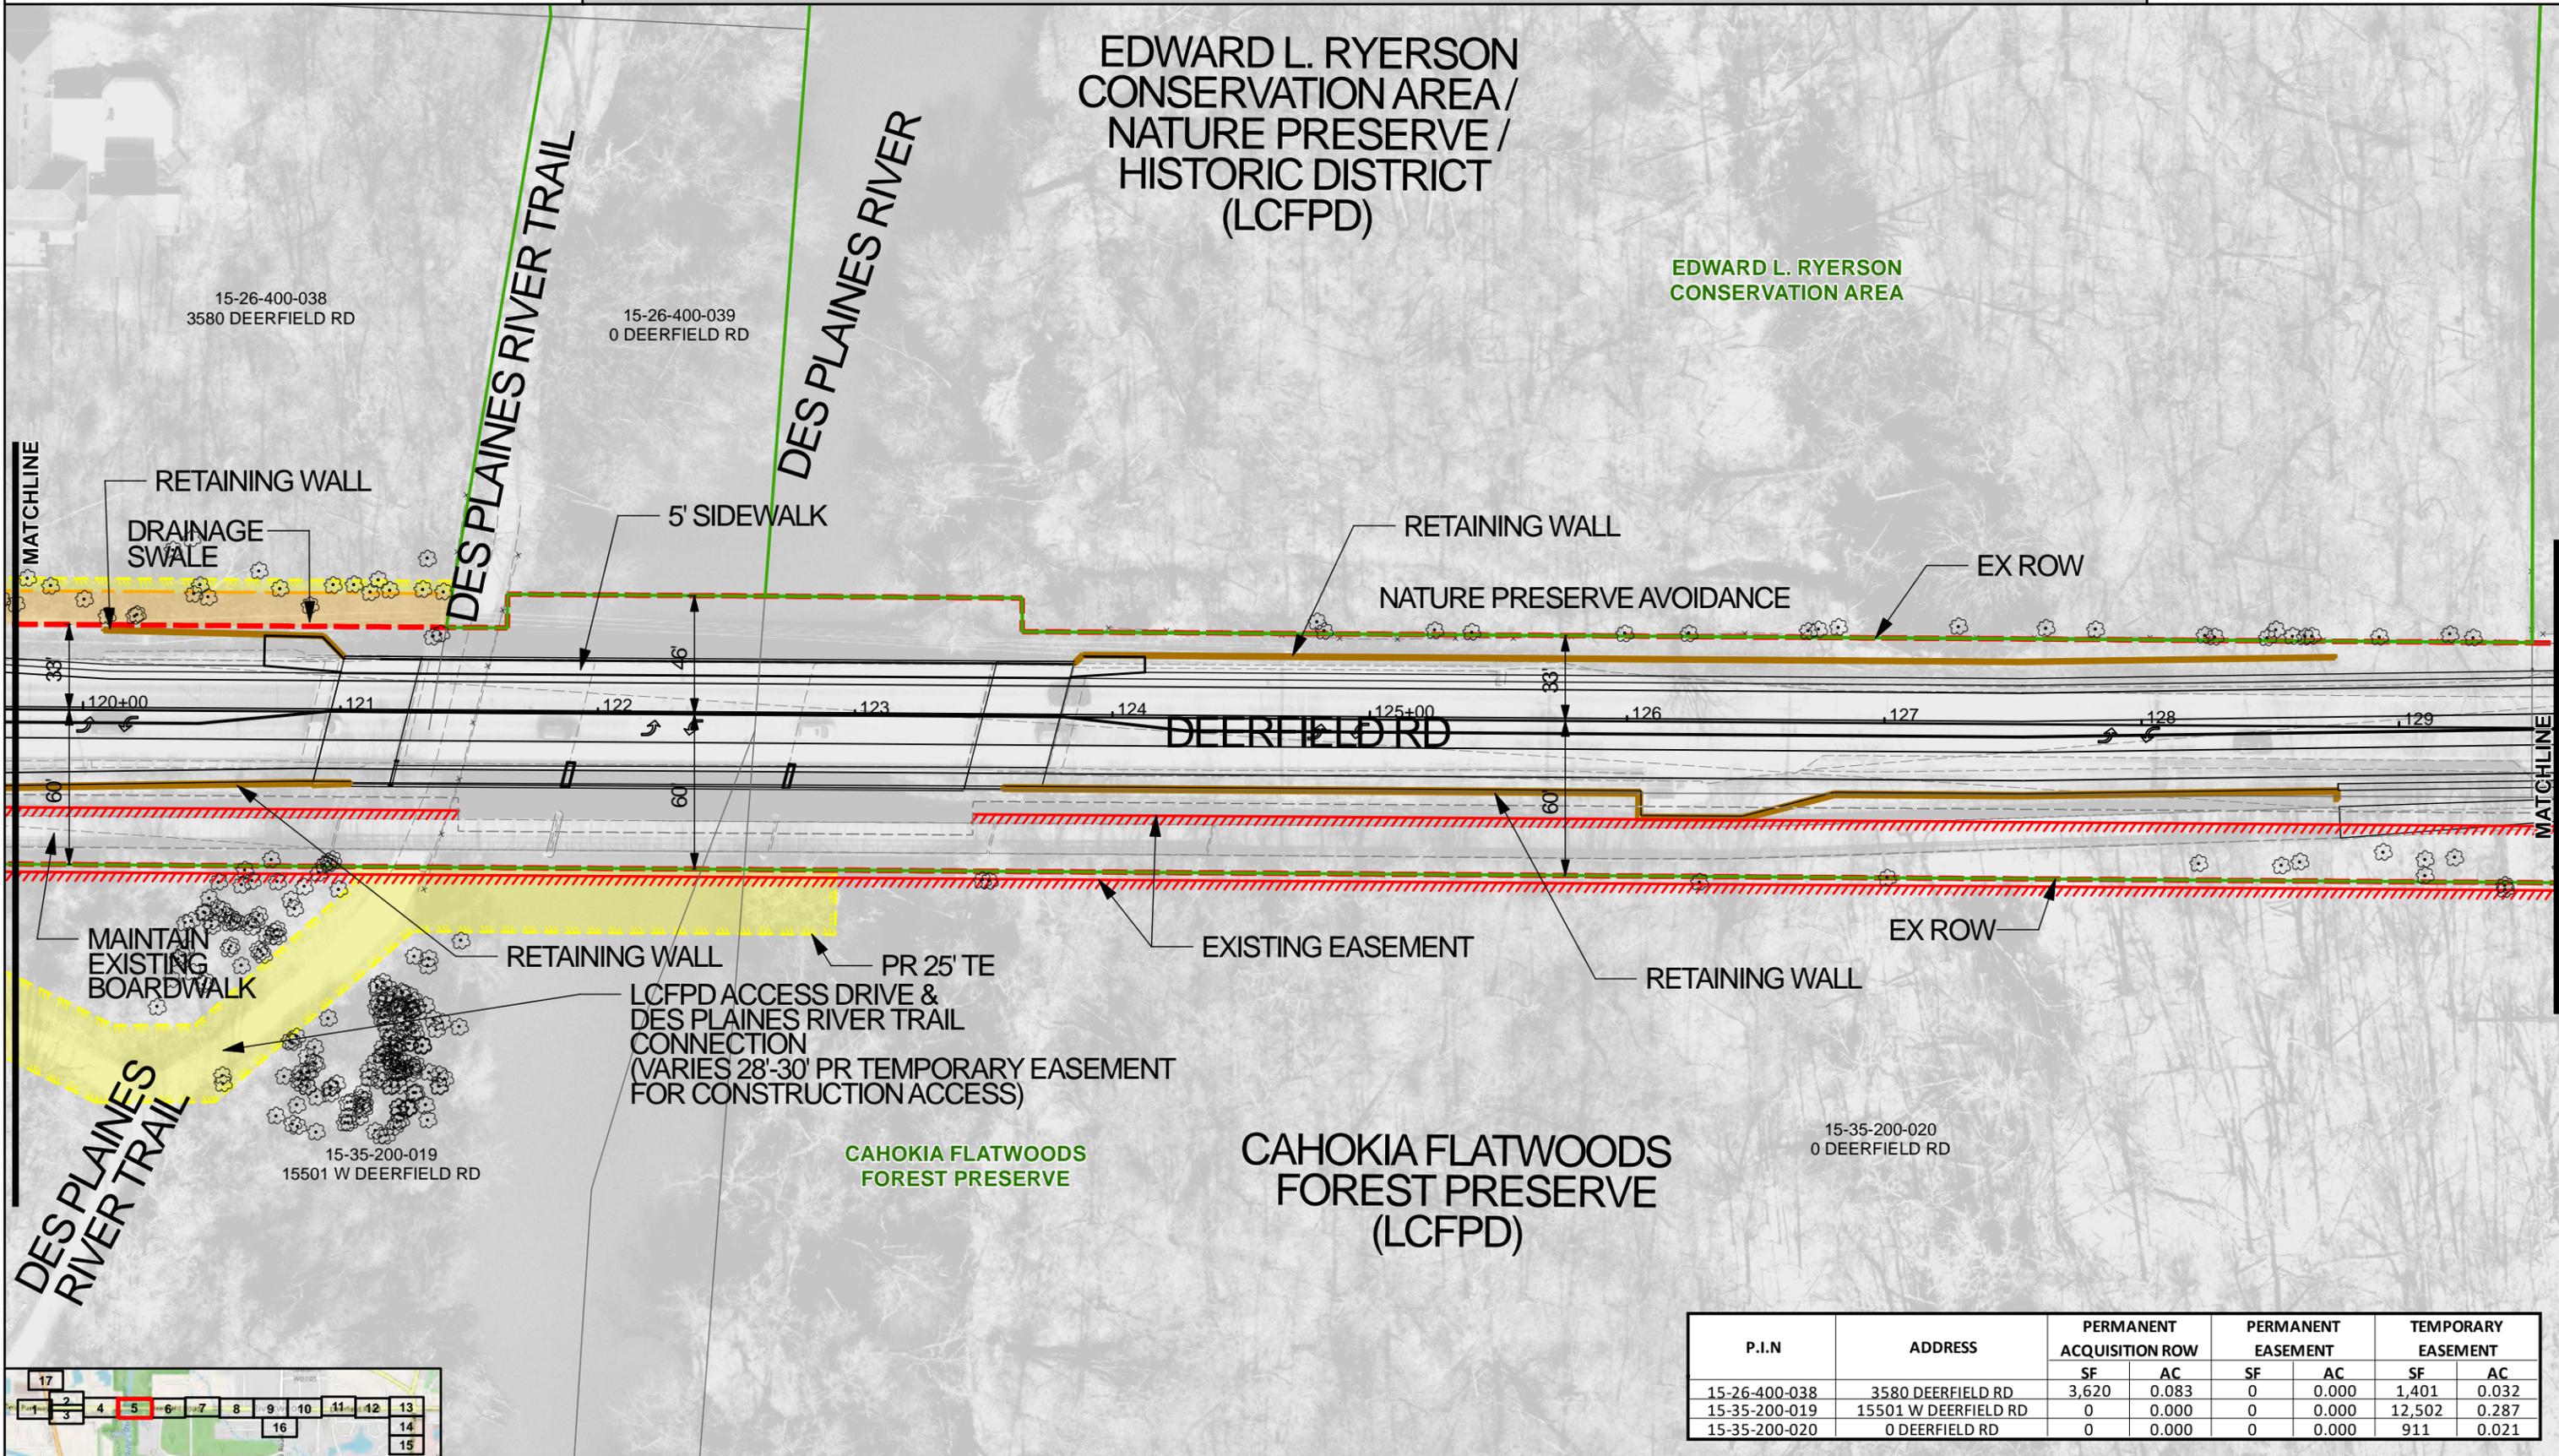

P.I.N	ADDRESS	PERMANENT ACQUISITION ROW		PERMANENT EASEMENT		TEMPORARY EASEMENT	
		SF	AC	SF	AC	SF	AC
15-26-400-038	3580 DEERFIELD RD	3,620	0.083	0	0.000	1,401	0.032
15-35-200-019	15501 W DEERFIELD RD	0	0.000	0	0.000	12,502	0.287
15-35-200-020	0 DEERFIELD RD	0	0.000	0	0.000	911	0.021

**CHRISTOPHER B. BURKE ENGINEERING LTD.**  
 9575 West Higgins Road, Suite 600  
 Rosemont, Illinois 60018  
 (847) 823-0500

CLIENT:

**LakeCounty**  
 Division of Transportation

**DEERFIELD ROAD IMPROVEMENTS LAND ACQUISITION INFORMATION**

PROPERTY ACQUISITION FOLLOWS THE FEDERAL UNIFORM ACT AND GENERALLY INCLUDES DETERMINATION OF OWNERSHIP, APPRAISAL, AND NEGOTIATION. OWNERS WILL BE COMPENSATED FOR THE PROPOSED PROPERTY ACQUISITION BASED ON CURRENT MARKET VALUE IN ACCORDANCE WITH REQUIREMENTS OF IDOT. THERE ARE THREE TYPES OF LAND ACQUISITION:


**FEE SIMPLE ACQUISITION (ORANGE)** - THE ACQUISITION OF ALL RIGHTS AND INTEREST OF REAL PROPERTY (INDICATED AS RIGHT-OF-WAY ON THE EXHIBIT)

**PERMANENT EASEMENTS (PURPLE)** - UNDERLYING OWNERSHIP IS RETAINED BY THE PROPERTY OWNER, BUT ACCESS IS PERMANENTLY ALLOWED DURING AND AFTER CONSTRUCTION FOR MAINTENANCE OR FACILITIES SUCH AS DRAINAGE ELEMENTS.

**TEMPORARY EASEMENTS (YELLOW)** - UNDERLYING OWNERSHIP IS RETAINED BY THE PROPERTY OWNER BUT ACCESS IS TEMPORARILY ALLOWED ONLY DURING CONSTRUCTION FOR ITEMS SUCH AS GRADING, DRIVEWAY CONSTRUCTION, AND OTHER MINOR IMPROVEMENTS.


TITLE: **DEERFIELD ROAD IMPROVEMENTS LAND ACQUISITION**

CBBEL # 15-0331  
 DATE: 04/20/2021  
 SHEET 5 of 17  
**SHEET 5**

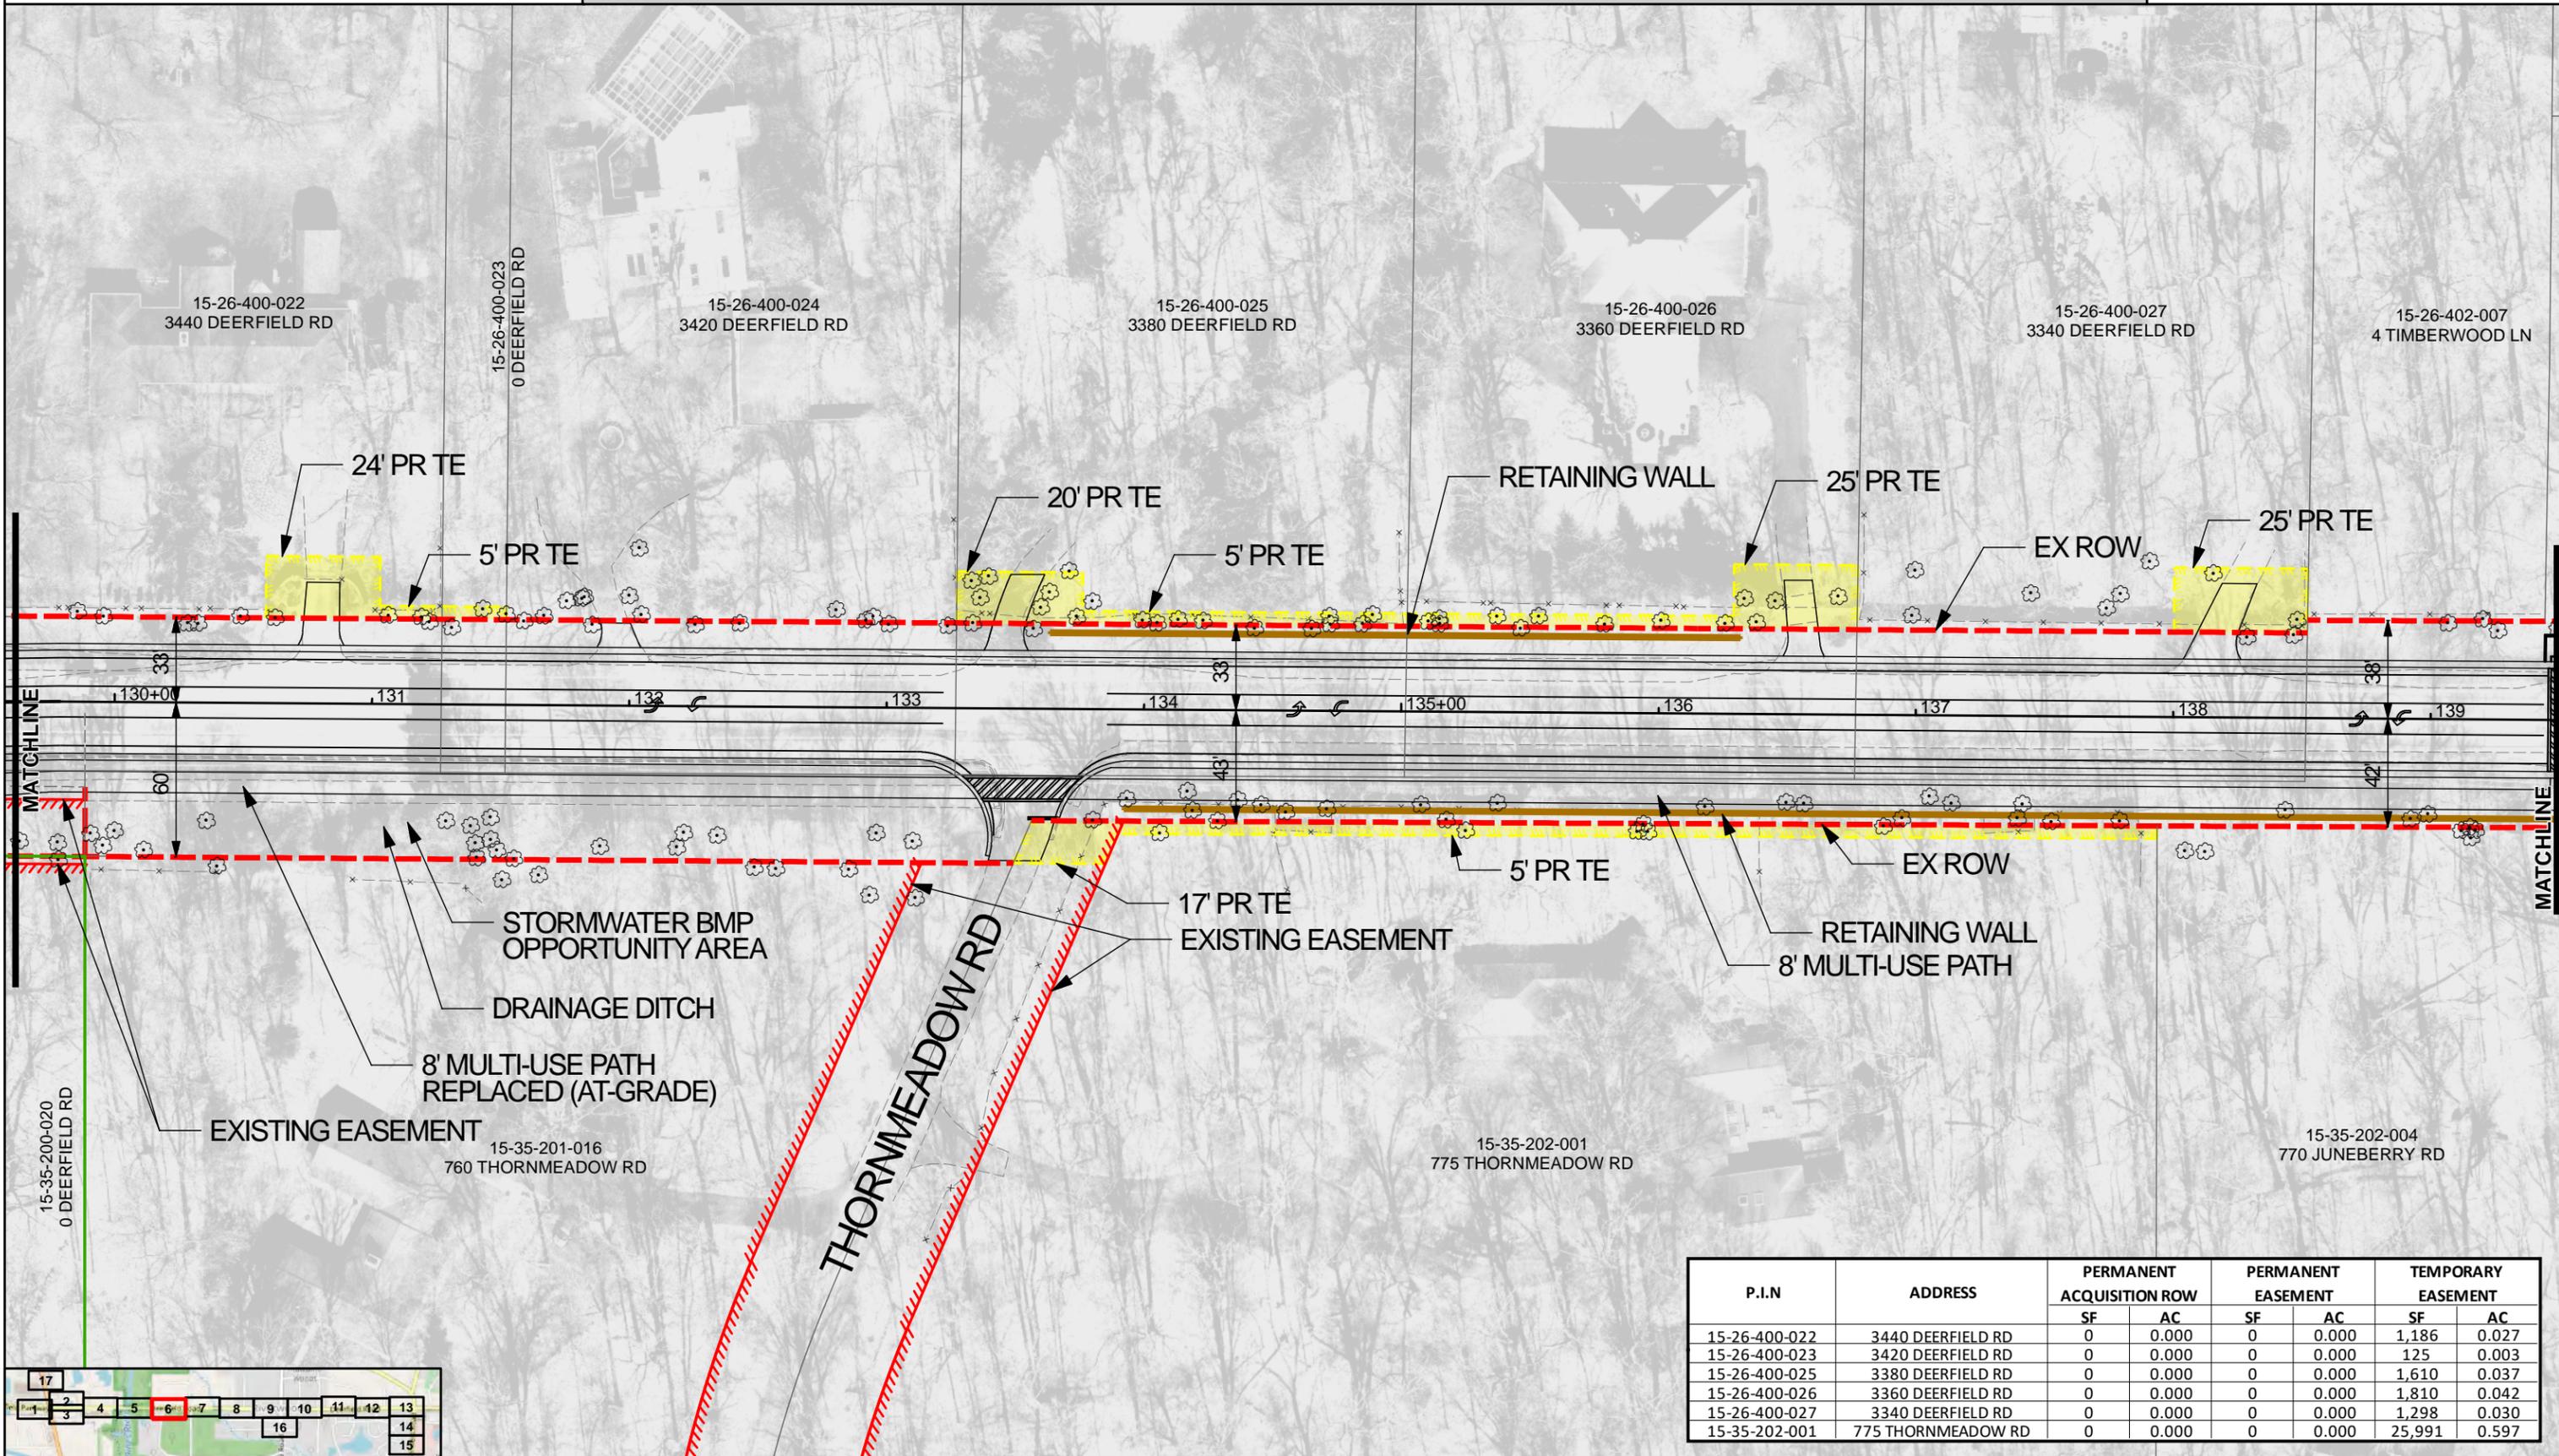

P.I.N	ADDRESS	PERMANENT ACQUISITION ROW		PERMANENT EASEMENT		TEMPORARY EASEMENT	
		SF	AC	SF	AC	SF	AC
15-26-400-022	3440 DEERFIELD RD	0	0.000	0	0.000	1,186	0.027
15-26-400-023	3420 DEERFIELD RD	0	0.000	0	0.000	125	0.003
15-26-400-025	3380 DEERFIELD RD	0	0.000	0	0.000	1,610	0.037
15-26-400-026	3360 DEERFIELD RD	0	0.000	0	0.000	1,810	0.042
15-26-400-027	3340 DEERFIELD RD	0	0.000	0	0.000	1,298	0.030
15-35-202-001	775 THORNMEADOW RD	0	0.000	0	0.000	25,991	0.597



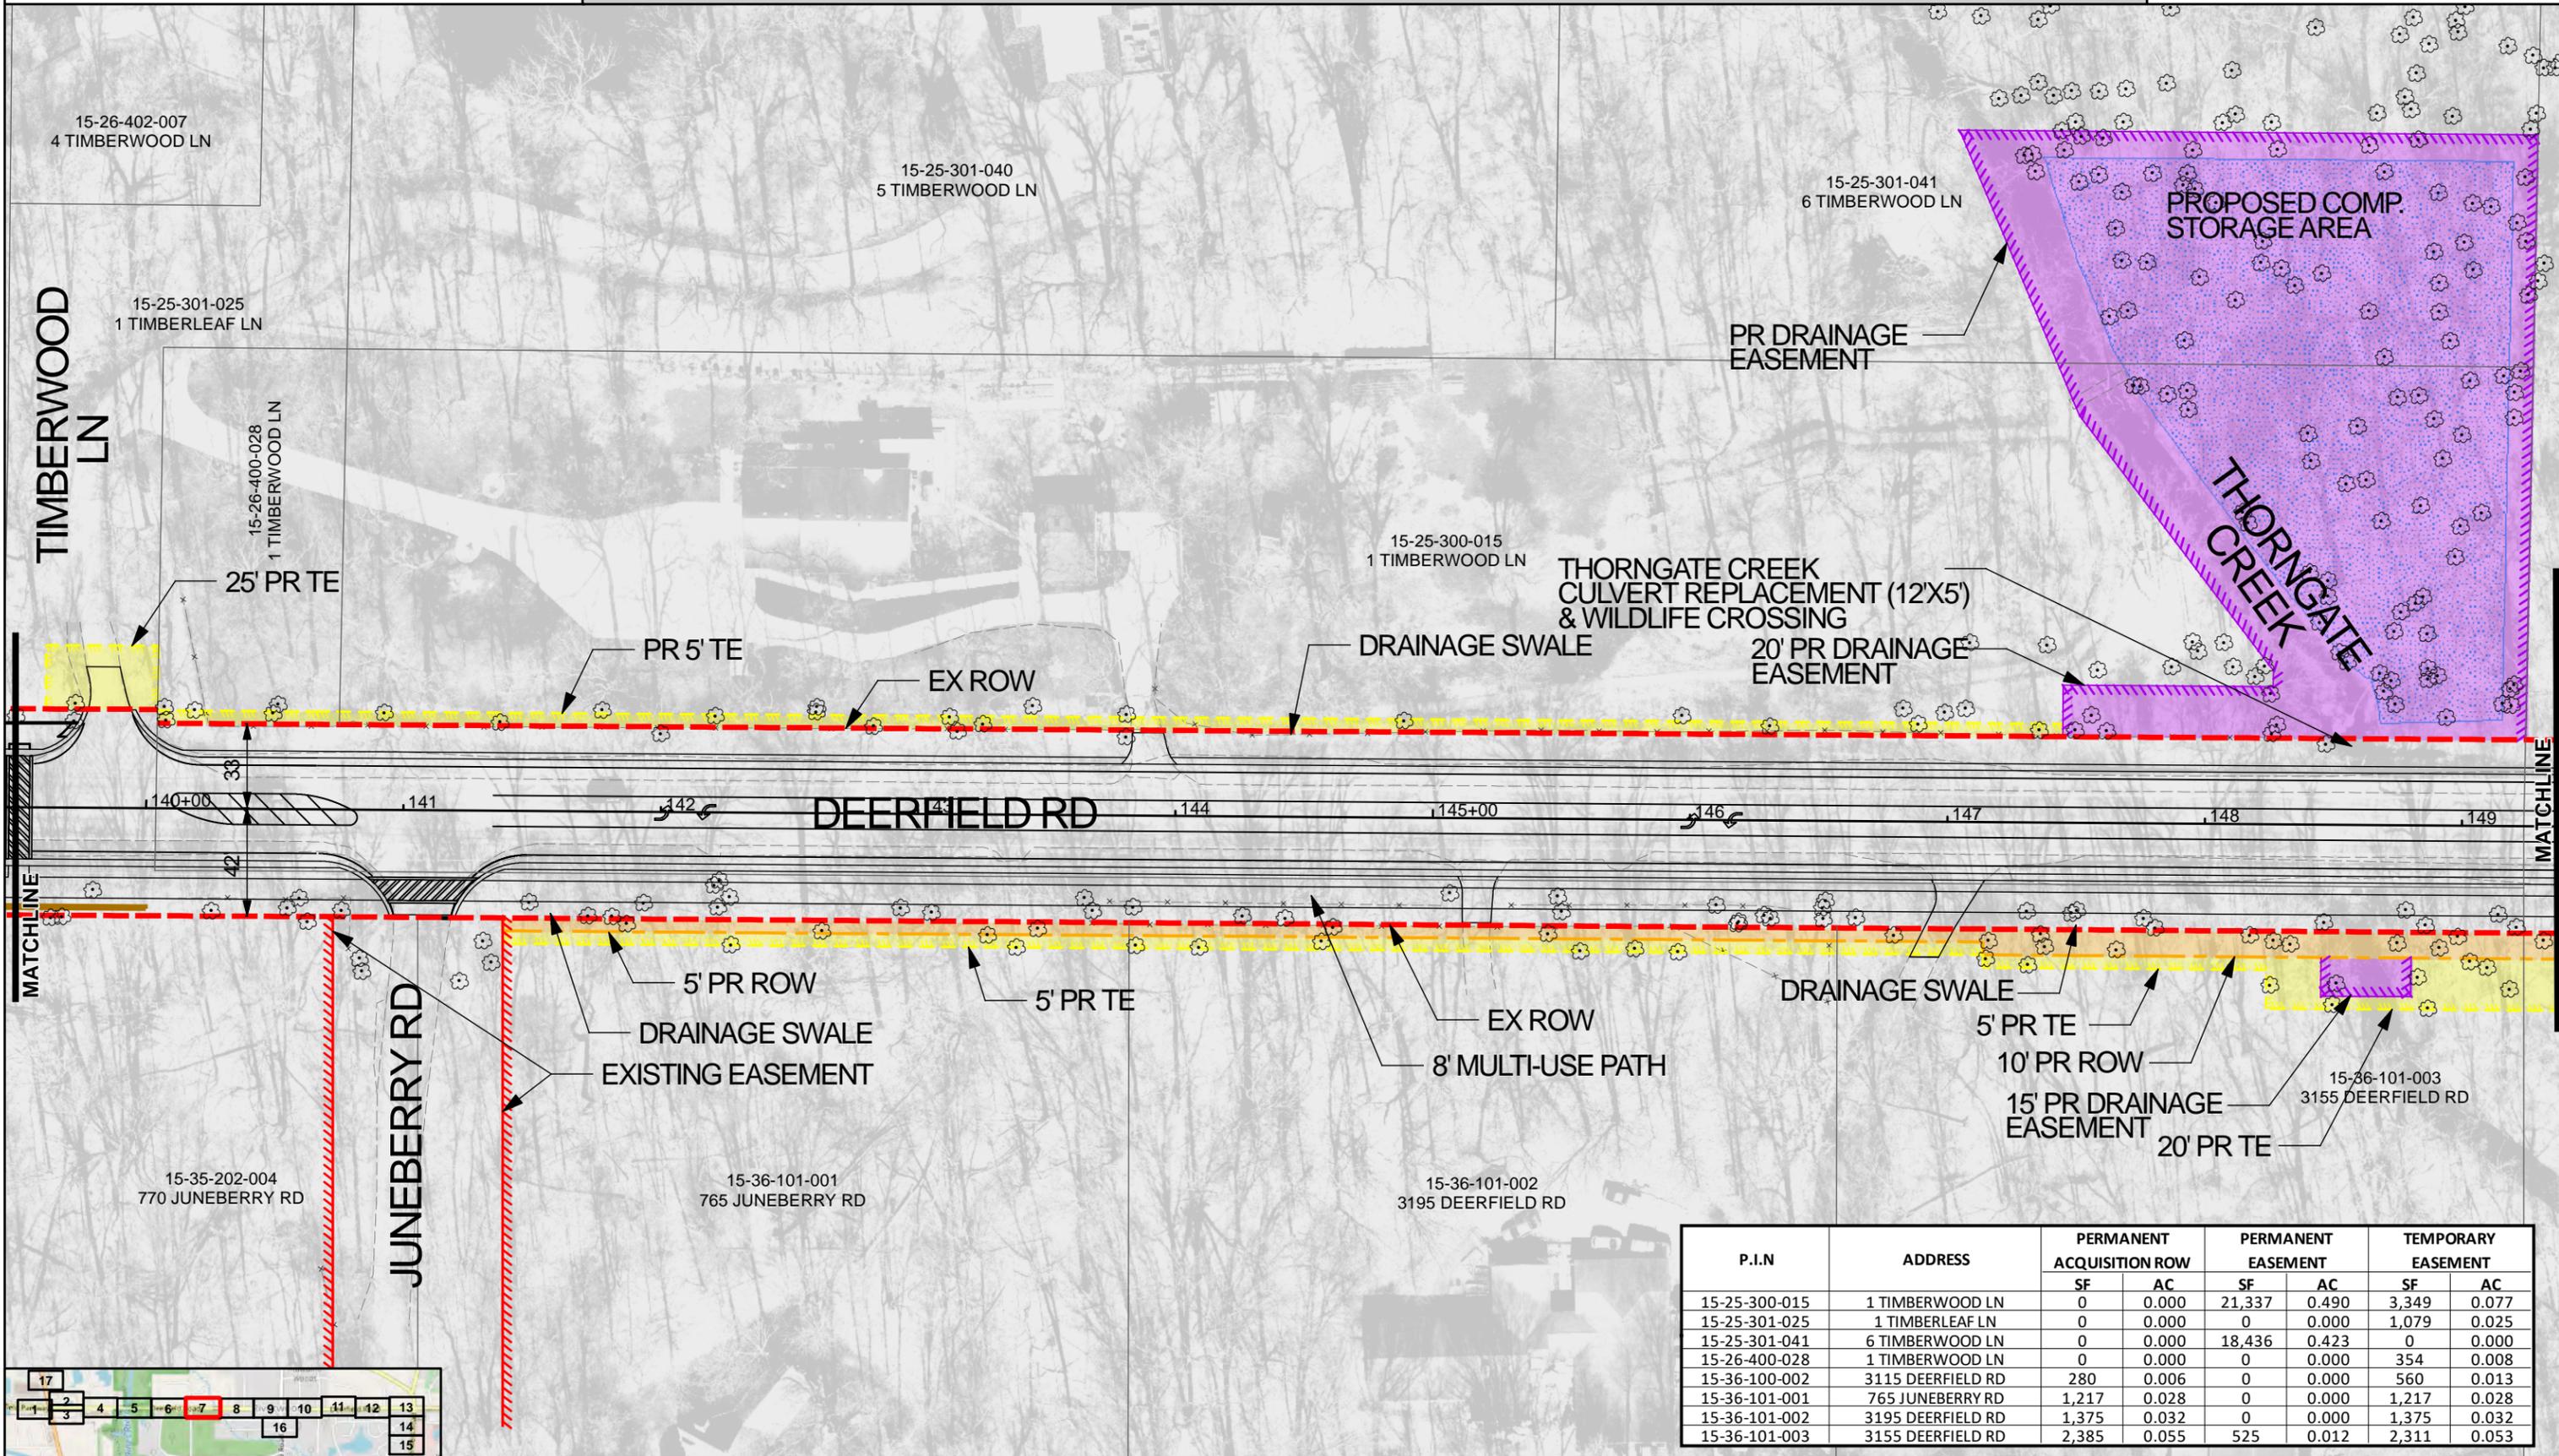

P.I.N	ADDRESS	PERMANENT ACQUISITION ROW		PERMANENT EASEMENT		TEMPORARY EASEMENT	
		SF	AC	SF	AC	SF	AC
15-25-300-015	1 TIMBERWOOD LN	0	0.000	21,337	0.490	3,349	0.077
15-25-301-025	1 TIMBERLEAF LN	0	0.000	0	0.000	1,079	0.025
15-25-301-041	6 TIMBERWOOD LN	0	0.000	18,436	0.423	0	0.000
15-26-400-028	1 TIMBERWOOD LN	0	0.000	0	0.000	354	0.008
15-36-100-002	3115 DEERFIELD RD	280	0.006	0	0.000	560	0.013
15-36-101-001	765 JUNE BERRY RD	1,217	0.028	0	0.000	1,217	0.028
15-36-101-002	3195 DEERFIELD RD	1,375	0.032	0	0.000	1,375	0.032
15-36-101-003	3155 DEERFIELD RD	2,385	0.055	525	0.012	2,311	0.053



**CHRISTOPHER B. BURKE ENGINEERING LTD.**  
 9575 West Higgins Road, Suite 600  
 Rosemont, Illinois 60018  
 (847) 823-0500

CLIENT:


**DEERFIELD ROAD IMPROVEMENTS LAND ACQUISITION INFORMATION**

PROPERTY ACQUISITION FOLLOWS THE FEDERAL UNIFORM ACT AND GENERALLY INCLUDES DETERMINATION OF OWNERSHIP, APPRAISAL, AND NEGOTIATION. OWNERS WILL BE COMPENSATED FOR THE PROPOSED PROPERTY ACQUISITION BASED ON CURRENT MARKET VALUE IN ACCORDANCE WITH REQUIREMENTS OF IDOT. THERE ARE THREE TYPES OF LAND ACQUISITION:


- FEE SIMPLE ACQUISITION (ORANGE)** - THE ACQUISITION OF ALL RIGHTS AND INTEREST OF REAL PROPERTY (INDICATED AS RIGHT-OF-WAY ON THE EXHIBIT)
- PERMANENT EASEMENTS (PURPLE)** - UNDERLYING OWNERSHIP IS RETAINED BY THE PROPERTY OWNER, BUT ACCESS IS PERMANENTLY ALLOWED DURING AND AFTER CONSTRUCTION FOR MAINTENANCE OR FACILITIES SUCH AS DRAINAGE ELEMENTS.
- TEMPORARY EASEMENTS (YELLOW)** - UNDERLYING OWNERSHIP IS RETAINED BY THE PROPERTY OWNER BUT ACCESS IS TEMPORARILY ALLOWED ONLY DURING CONSTRUCTION FOR ITEMS SUCH AS GRADING, DRIVEWAY CONSTRUCTION, AND OTHER MINOR IMPROVEMENTS.

TITLE: **DEERFIELD ROAD IMPROVEMENTS LAND ACQUISITION**

CBBEL # 15-0331  
 DATE: 04/20/2021  
 SHEET 7 of 17  
**SHEET 7**

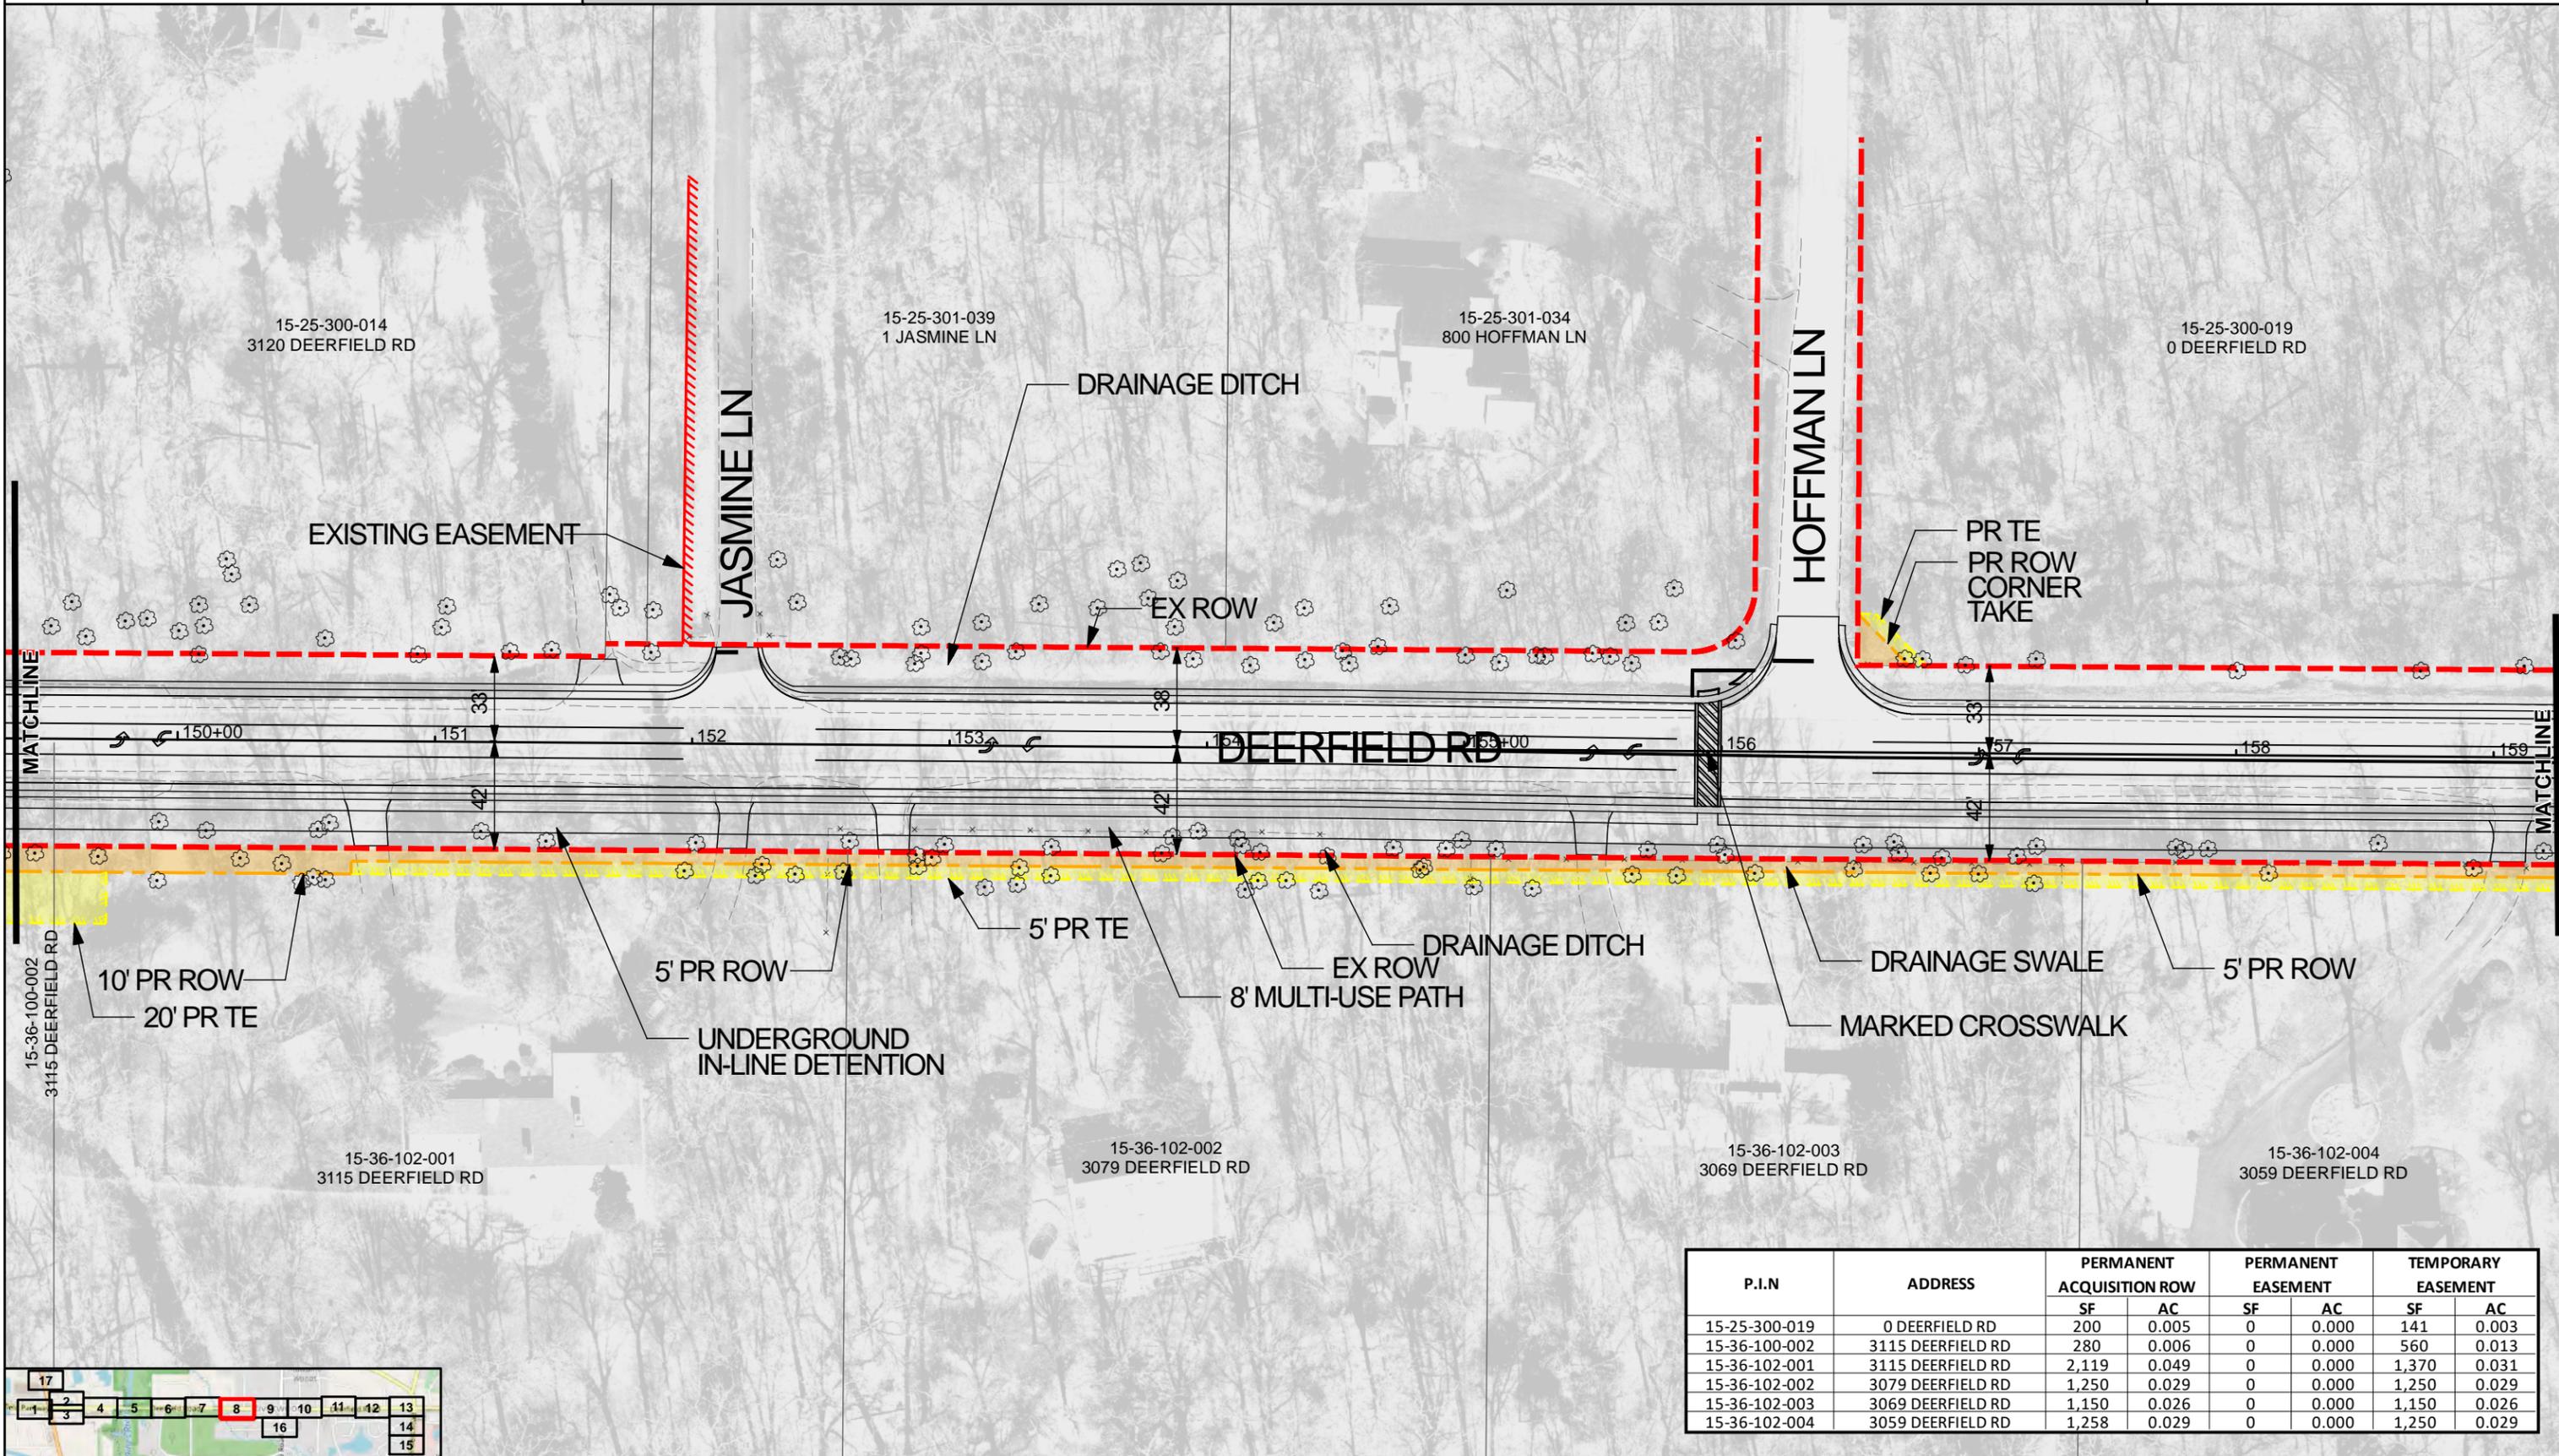


P.I.N	ADDRESS	PERMANENT ACQUISITION ROW		PERMANENT EASEMENT		TEMPORARY EASEMENT	
		SF	AC	SF	AC	SF	AC
15-25-300-019	0 DEERFIELD RD	200	0.005	0	0.000	141	0.003
15-36-100-002	3115 DEERFIELD RD	280	0.006	0	0.000	560	0.013
15-36-102-001	3115 DEERFIELD RD	2,119	0.049	0	0.000	1,370	0.031
15-36-102-002	3079 DEERFIELD RD	1,250	0.029	0	0.000	1,250	0.029
15-36-102-003	3069 DEERFIELD RD	1,150	0.026	0	0.000	1,150	0.026
15-36-102-004	3059 DEERFIELD RD	1,258	0.029	0	0.000	1,250	0.029

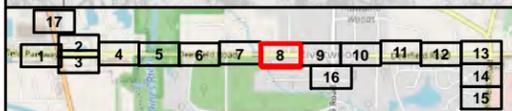


**LEGEND**

- EXISTING ROW
- PROPOSED ROW
- TEMPORARY EASEMENT
- PERMANENT EASEMENT
- FOREST PRESERVE/SPECIAL LANDS
- PROPOSED RETAINING WALL
- EXISTING EASEMENT
- PERMANENT EASEMENT
- FOREST PRESERVE/SPECIAL LANDS
- VEGETATION/TREE

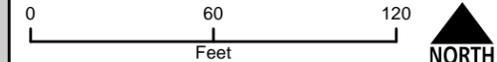

P.I.N	ADDRESS	PERMANENT ACQUISITION ROW		PERMANENT EASEMENT		TEMPORARY EASEMENT	
		SF	AC	SF	AC	SF	AC
15-25-408-003	845 PORTWINE RD	23	0.001	0	0.000	0	0.000
15-25-408-004	2860 DEERFIELD RD	2,136	0.049	0	0.000	931	0.021
15-36-102-004	3059 DEERFIELD RD	1,258	0.029	0	0.000	1,250	0.029
15-36-102-005	2999 DEERFIELD RD	1,125	0.026	0	0.000	1,125	0.026
15-36-102-006	2977 DEERFIELD RD	1,125	0.026	0	0.000	1,125	0.026
15-36-102-007	750 PORTWINE RD	1,833	0.042	0	0.000	2,268	0.052
15-36-201-009	765 PORTWINE RD	543	0.012	0	0.000	0	0.000

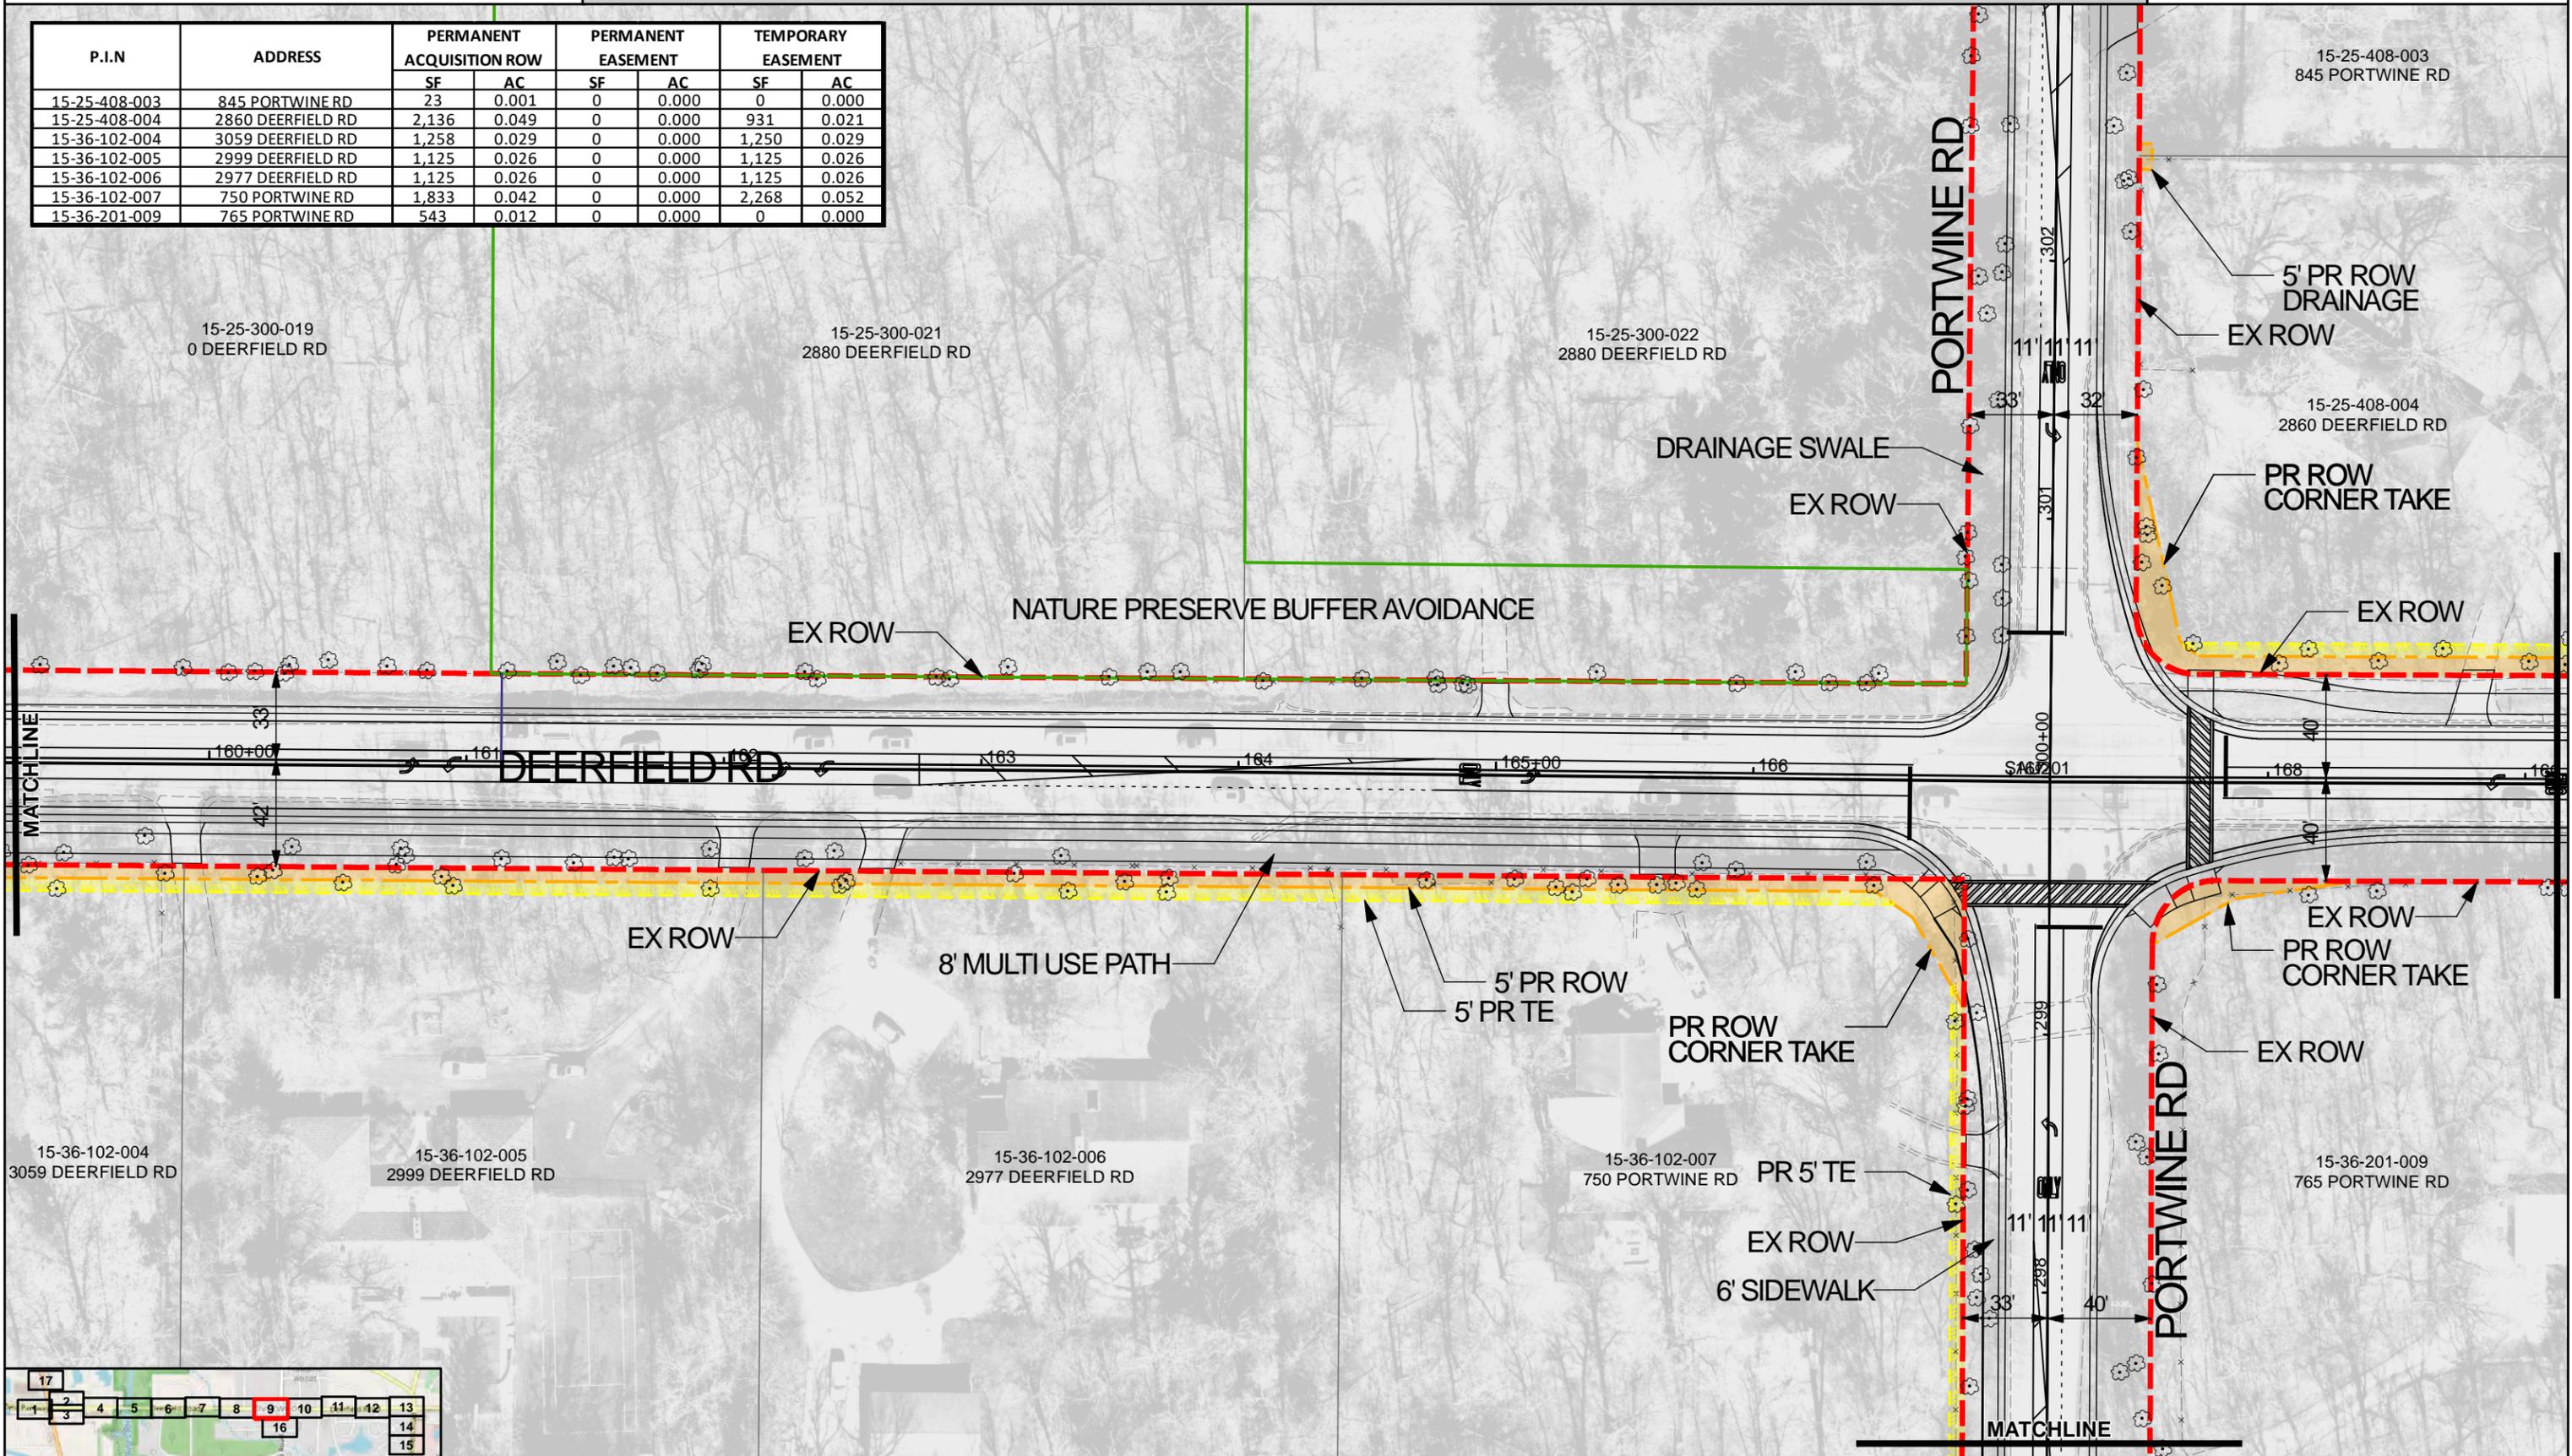


**CHRISTOPHER B. BURKE** ENGINEERING LTD.  
 9575 West Higgins Road, Suite 600  
 Rosemont, Illinois 60018  
 (847) 823-0500

CLIENT: **LakeCounty**  
 Division of Transportation

**DEERFIELD ROAD IMPROVEMENTS LAND ACQUISITION INFORMATION**  
 PROPERTY ACQUISITION FOLLOWS THE FEDERAL UNIFORM ACT AND GENERALLY INCLUDES DETERMINATION OF OWNERSHIP, APPRAISAL, AND NEGOTIATION. OWNERS WILL BE COMPENSATED FOR THE PROPOSED PROPERTY ACQUISITION BASED ON CURRENT MARKET VALUE IN ACCORDANCE WITH REQUIREMENTS OF IDOT. THERE ARE THREE TYPES OF LAND ACQUISITION:  
**FEE SIMPLE ACQUISITION (ORANGE)** - THE ACQUISITION OF ALL RIGHTS AND INTEREST OF REAL PROPERTY (INDICATED AS RIGHT-OF-WAY ON THE EXHIBIT)  
**PERMANENT EASEMENTS (PURPLE)** - UNDERLYING OWNERSHIP IS RETAINED BY THE PROPERTY OWNER, BUT ACCESS IS PERMANENTLY ALLOWED DURING AND AFTER CONSTRUCTION FOR MAINTENANCE OR FACILITIES SUCH AS DRAINAGE ELEMENTS.  
**TEMPORARY EASEMENTS (YELLOW)** - UNDERLYING OWNERSHIP IS RETAINED BY THE PROPERTY OWNER BUT ACCESS IS TEMPORARILY ALLOWED ONLY DURING CONSTRUCTION FOR ITEMS SUCH AS GRADING, DRIVEWAY CONSTRUCTION, AND OTHER MINOR IMPROVEMENTS.


TITLE: **DEERFIELD ROAD IMPROVEMENTS LAND ACQUISITION**

CBBEL # 15-0331  
 DATE: 04/20/2021  
 SHEET 9 of 17  
**SHEET 9**

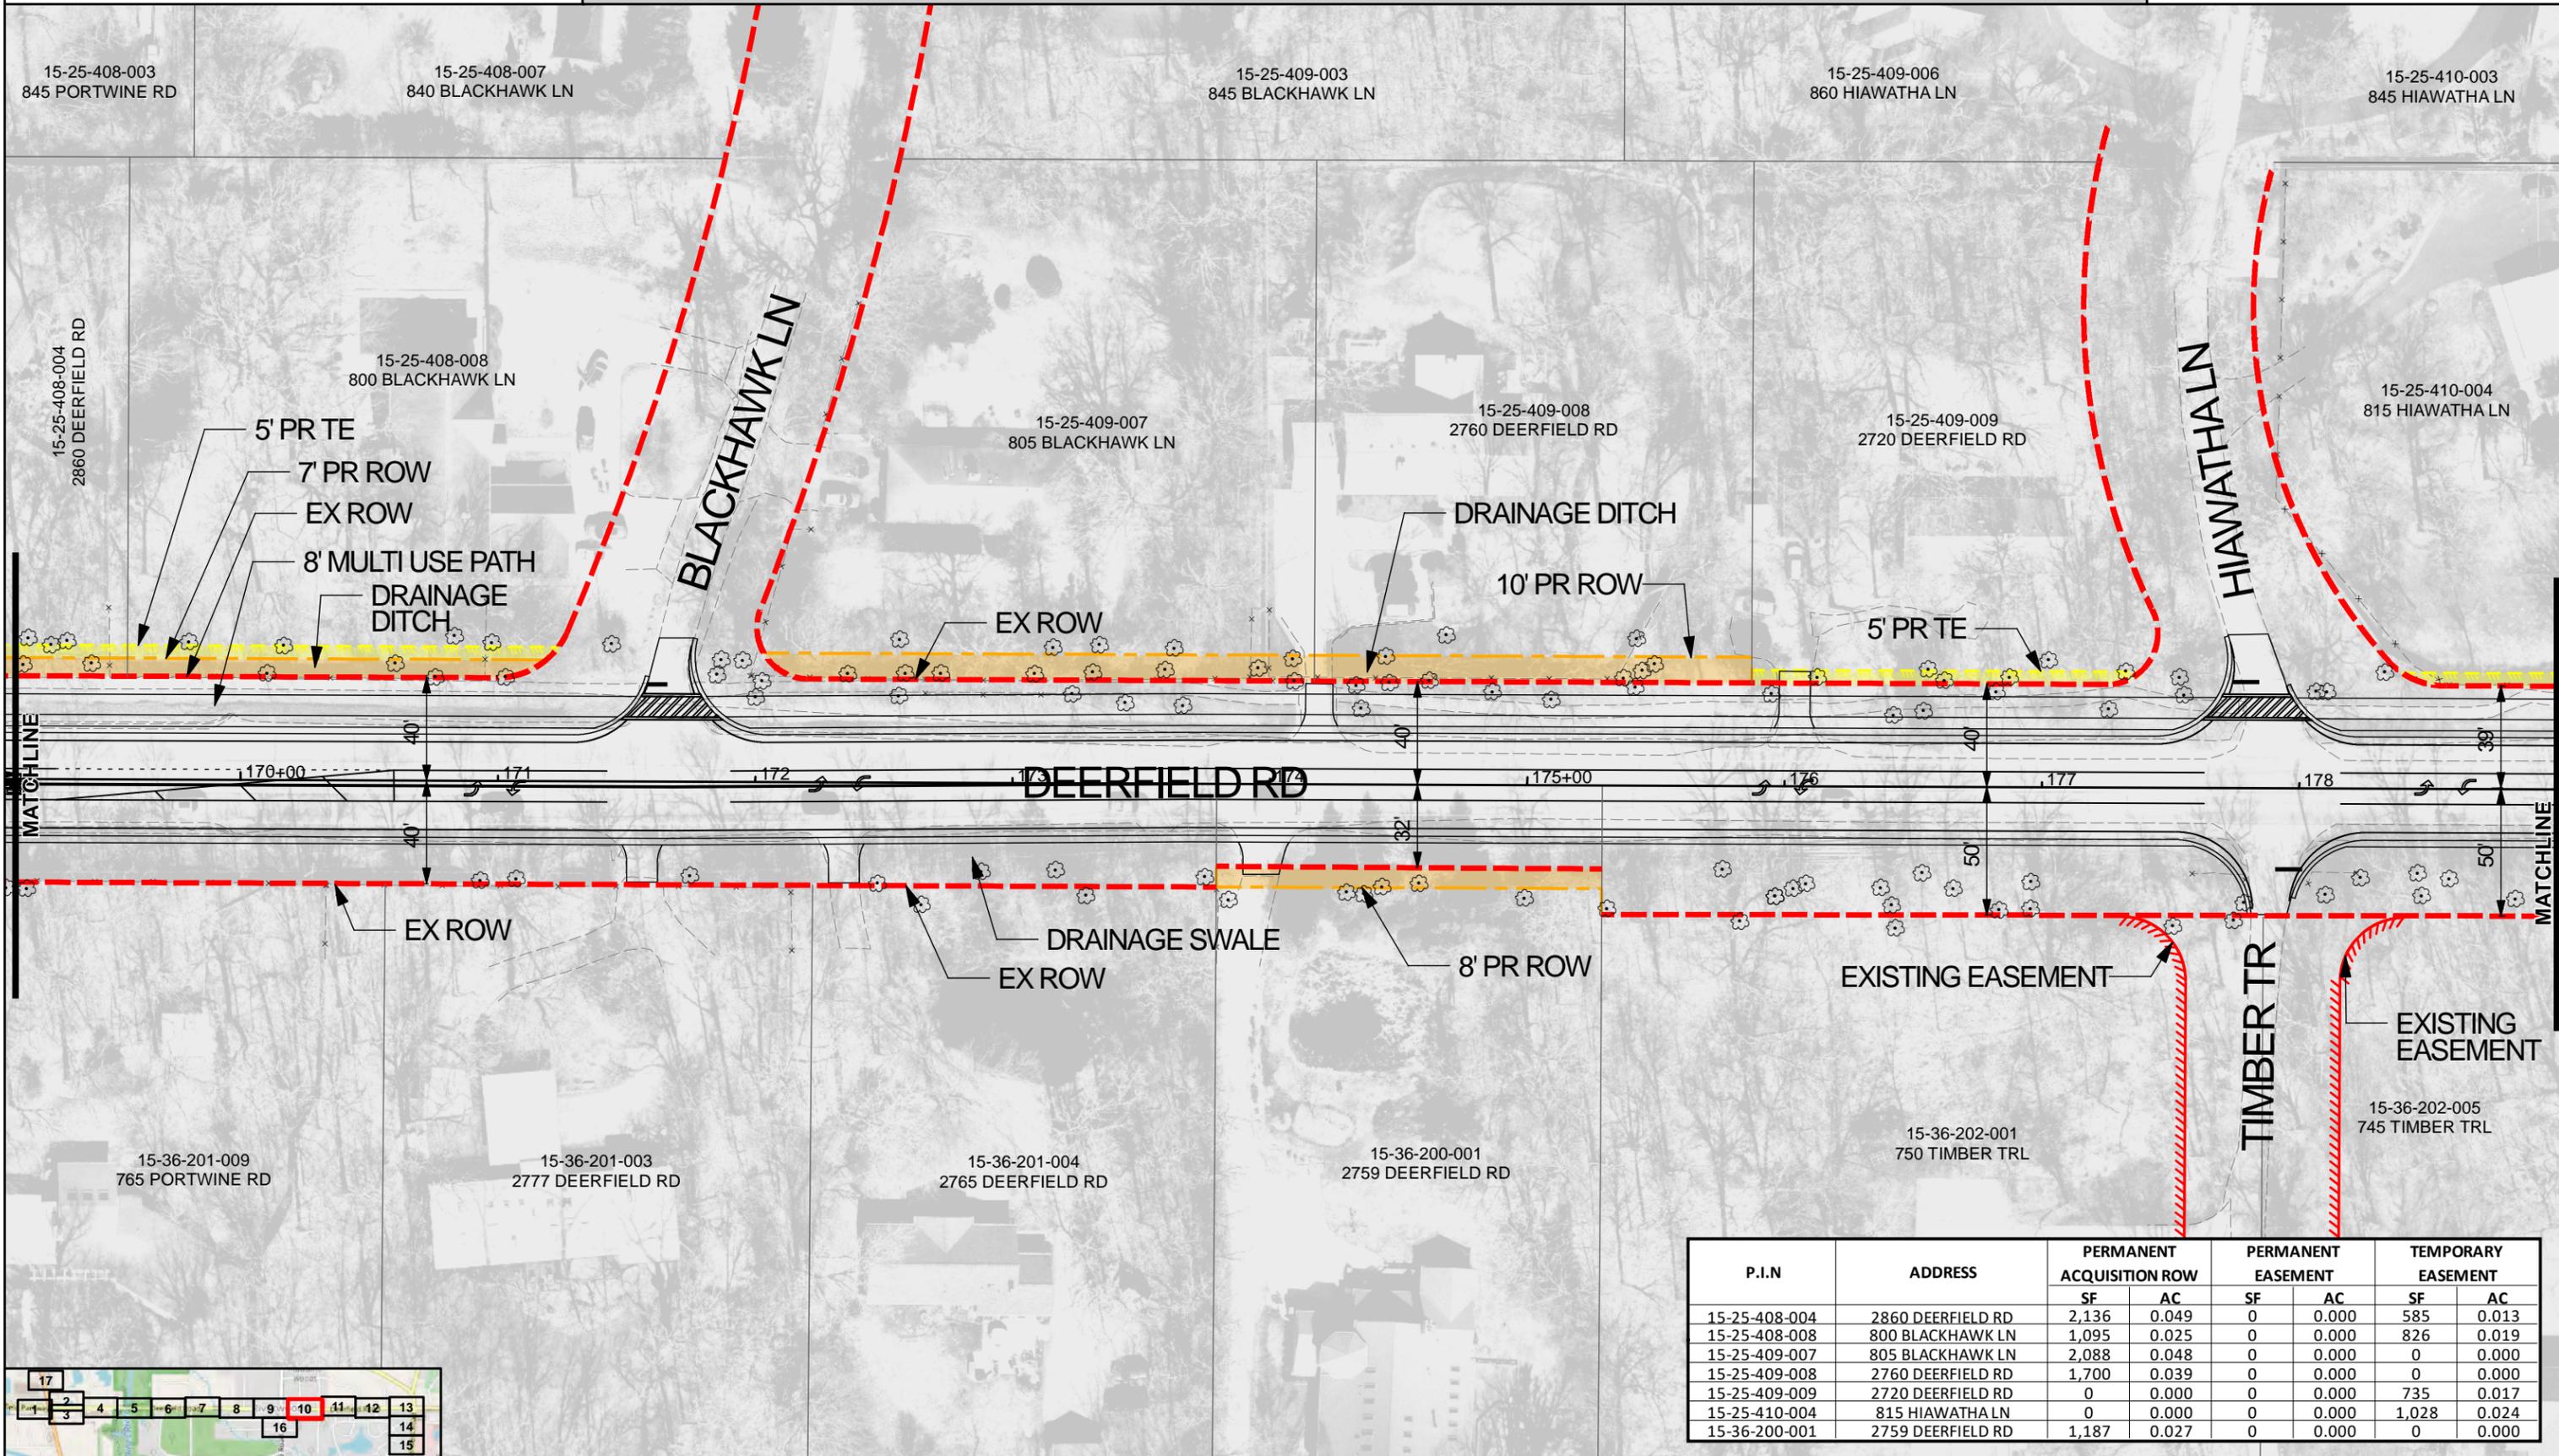

P.I.N	ADDRESS	PERMANENT ACQUISITION ROW		PERMANENT EASEMENT		TEMPORARY EASEMENT	
		SF	AC	SF	AC	SF	AC
15-25-408-004	2860 DEERFIELD RD	2,136	0.049	0	0.000	585	0.013
15-25-408-008	800 BLACKHAWK LN	1,095	0.025	0	0.000	826	0.019
15-25-409-007	805 BLACKHAWK LN	2,088	0.048	0	0.000	0	0.000
15-25-409-008	2760 DEERFIELD RD	1,700	0.039	0	0.000	0	0.000
15-25-409-009	2720 DEERFIELD RD	0	0.000	0	0.000	735	0.017
15-25-410-004	815 HIAWATHA LN	0	0.000	0	0.000	1,028	0.024
15-36-200-001	2759 DEERFIELD RD	1,187	0.027	0	0.000	0	0.000



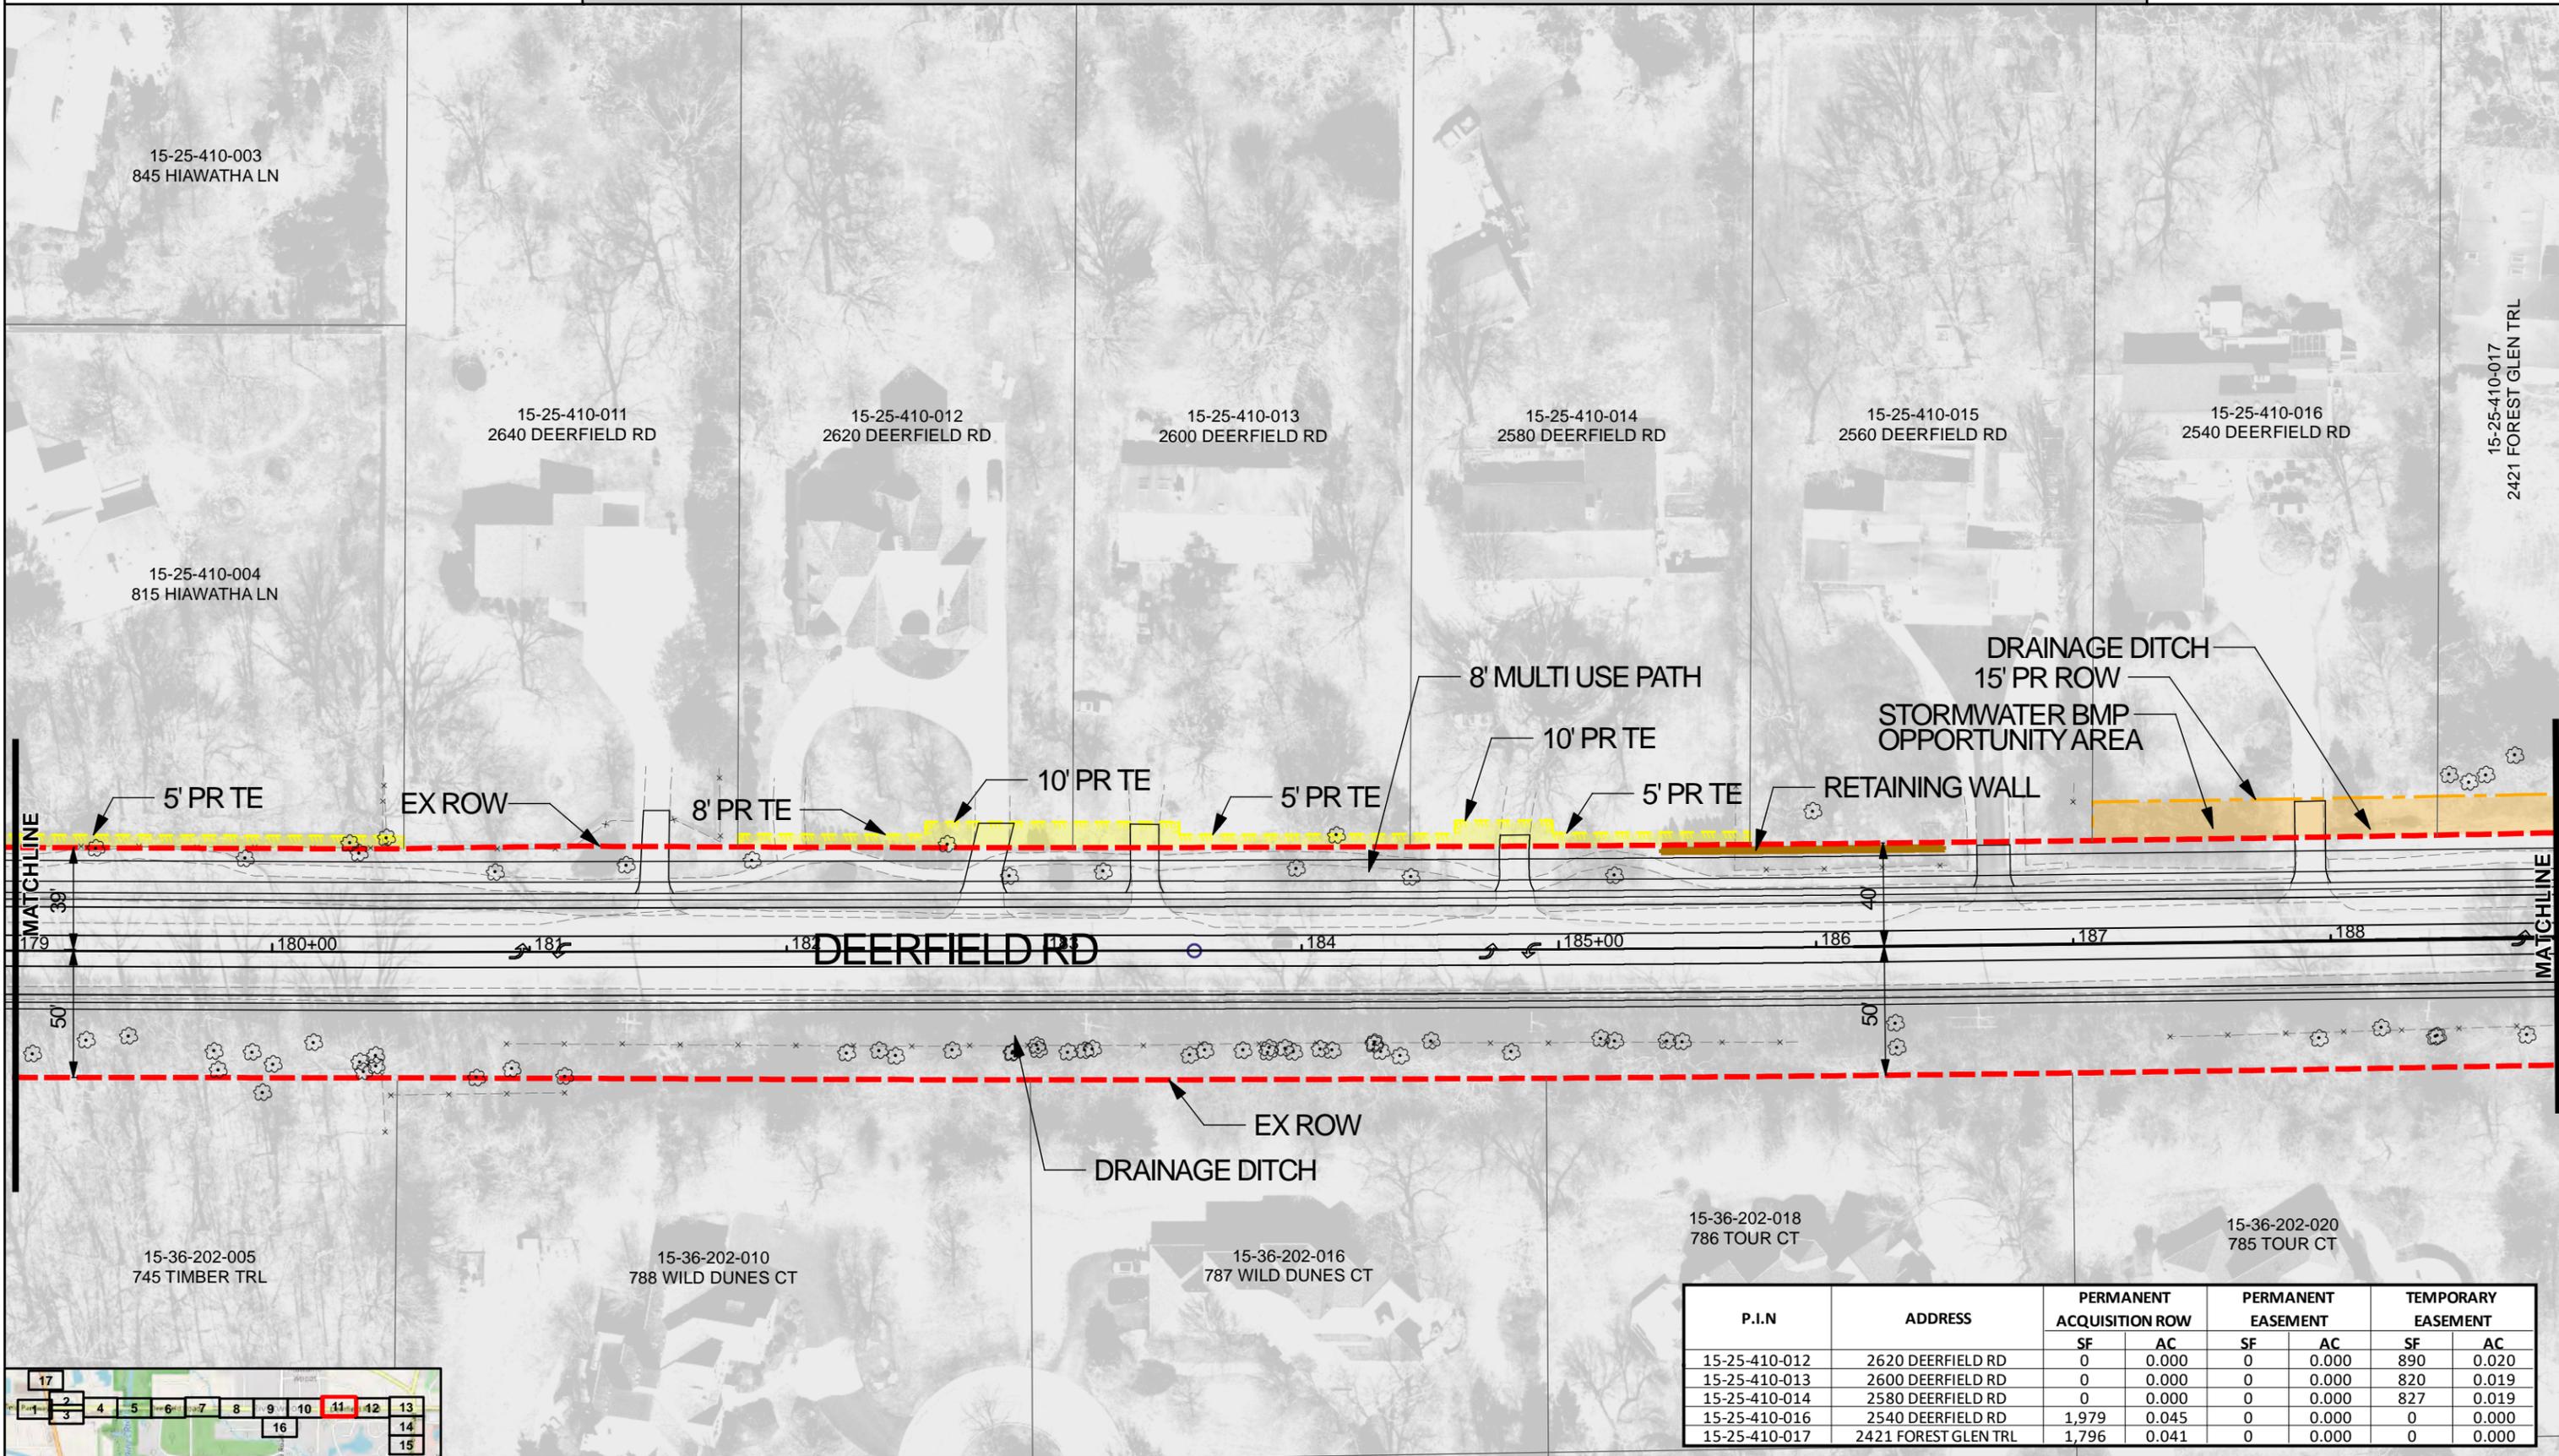

P.I.N	ADDRESS	PERMANENT ACQUISITION ROW		PERMANENT EASEMENT		TEMPORARY EASEMENT	
		SF	AC	SF	AC	SF	AC
15-25-410-012	2620 DEERFIELD RD	0	0.000	0	0.000	890	0.020
15-25-410-013	2600 DEERFIELD RD	0	0.000	0	0.000	820	0.019
15-25-410-014	2580 DEERFIELD RD	0	0.000	0	0.000	827	0.019
15-25-410-016	2540 DEERFIELD RD	1,979	0.045	0	0.000	0	0.000
15-25-410-017	2421 FOREST GLEN TRL	1,796	0.041	0	0.000	0	0.000



**CHRISTOPHER B. BURKE ENGINEERING LTD.**  
 9575 West Higgins Road, Suite 600  
 Rosemont, Illinois 60018  
 (847) 823-0500

CLIENT:

LakeCounty  
 Division of Transportation

**DEERFIELD ROAD IMPROVEMENTS LAND ACQUISITION INFORMATION**

PROPERTY ACQUISITION FOLLOWS THE FEDERAL UNIFORM ACT AND GENERALLY INCLUDES DETERMINATION OF OWNERSHIP, APPRAISAL, AND NEGOTIATION. OWNERS WILL BE COMPENSATED FOR THE PROPOSED PROPERTY ACQUISITION BASED ON CURRENT MARKET VALUE IN ACCORDANCE WITH REQUIREMENTS OF IDOT. THERE ARE THREE TYPES OF LAND ACQUISITION:


**FEE SIMPLE ACQUISITION (ORANGE)** - THE ACQUISITION OF ALL RIGHTS AND INTEREST OF REAL PROPERTY (INDICATED AS RIGHT-OF-WAY ON THE EXHIBIT)

**PERMANENT EASEMENTS (PURPLE)** - UNDERLYING OWNERSHIP IS RETAINED BY THE PROPERTY OWNER, BUT ACCESS IS PERMANENTLY ALLOWED DURING AND AFTER CONSTRUCTION FOR MAINTENANCE OR FACILITIES SUCH AS DRAINAGE ELEMENTS.

**TEMPORARY EASEMENTS (YELLOW)** - UNDERLYING OWNERSHIP IS RETAINED BY THE PROPERTY OWNER BUT ACCESS IS TEMPORARILY ALLOWED ONLY DURING CONSTRUCTION FOR ITEMS SUCH AS GRADING, DRIVEWAY CONSTRUCTION, AND OTHER MINOR IMPROVEMENTS.

TITLE: **DEERFIELD ROAD IMPROVEMENTS LAND ACQUISITION**

CBBEL # 15-0331  
 DATE: 04/20/2021  
 SHEET 11 of 17  
**SHEET 11**

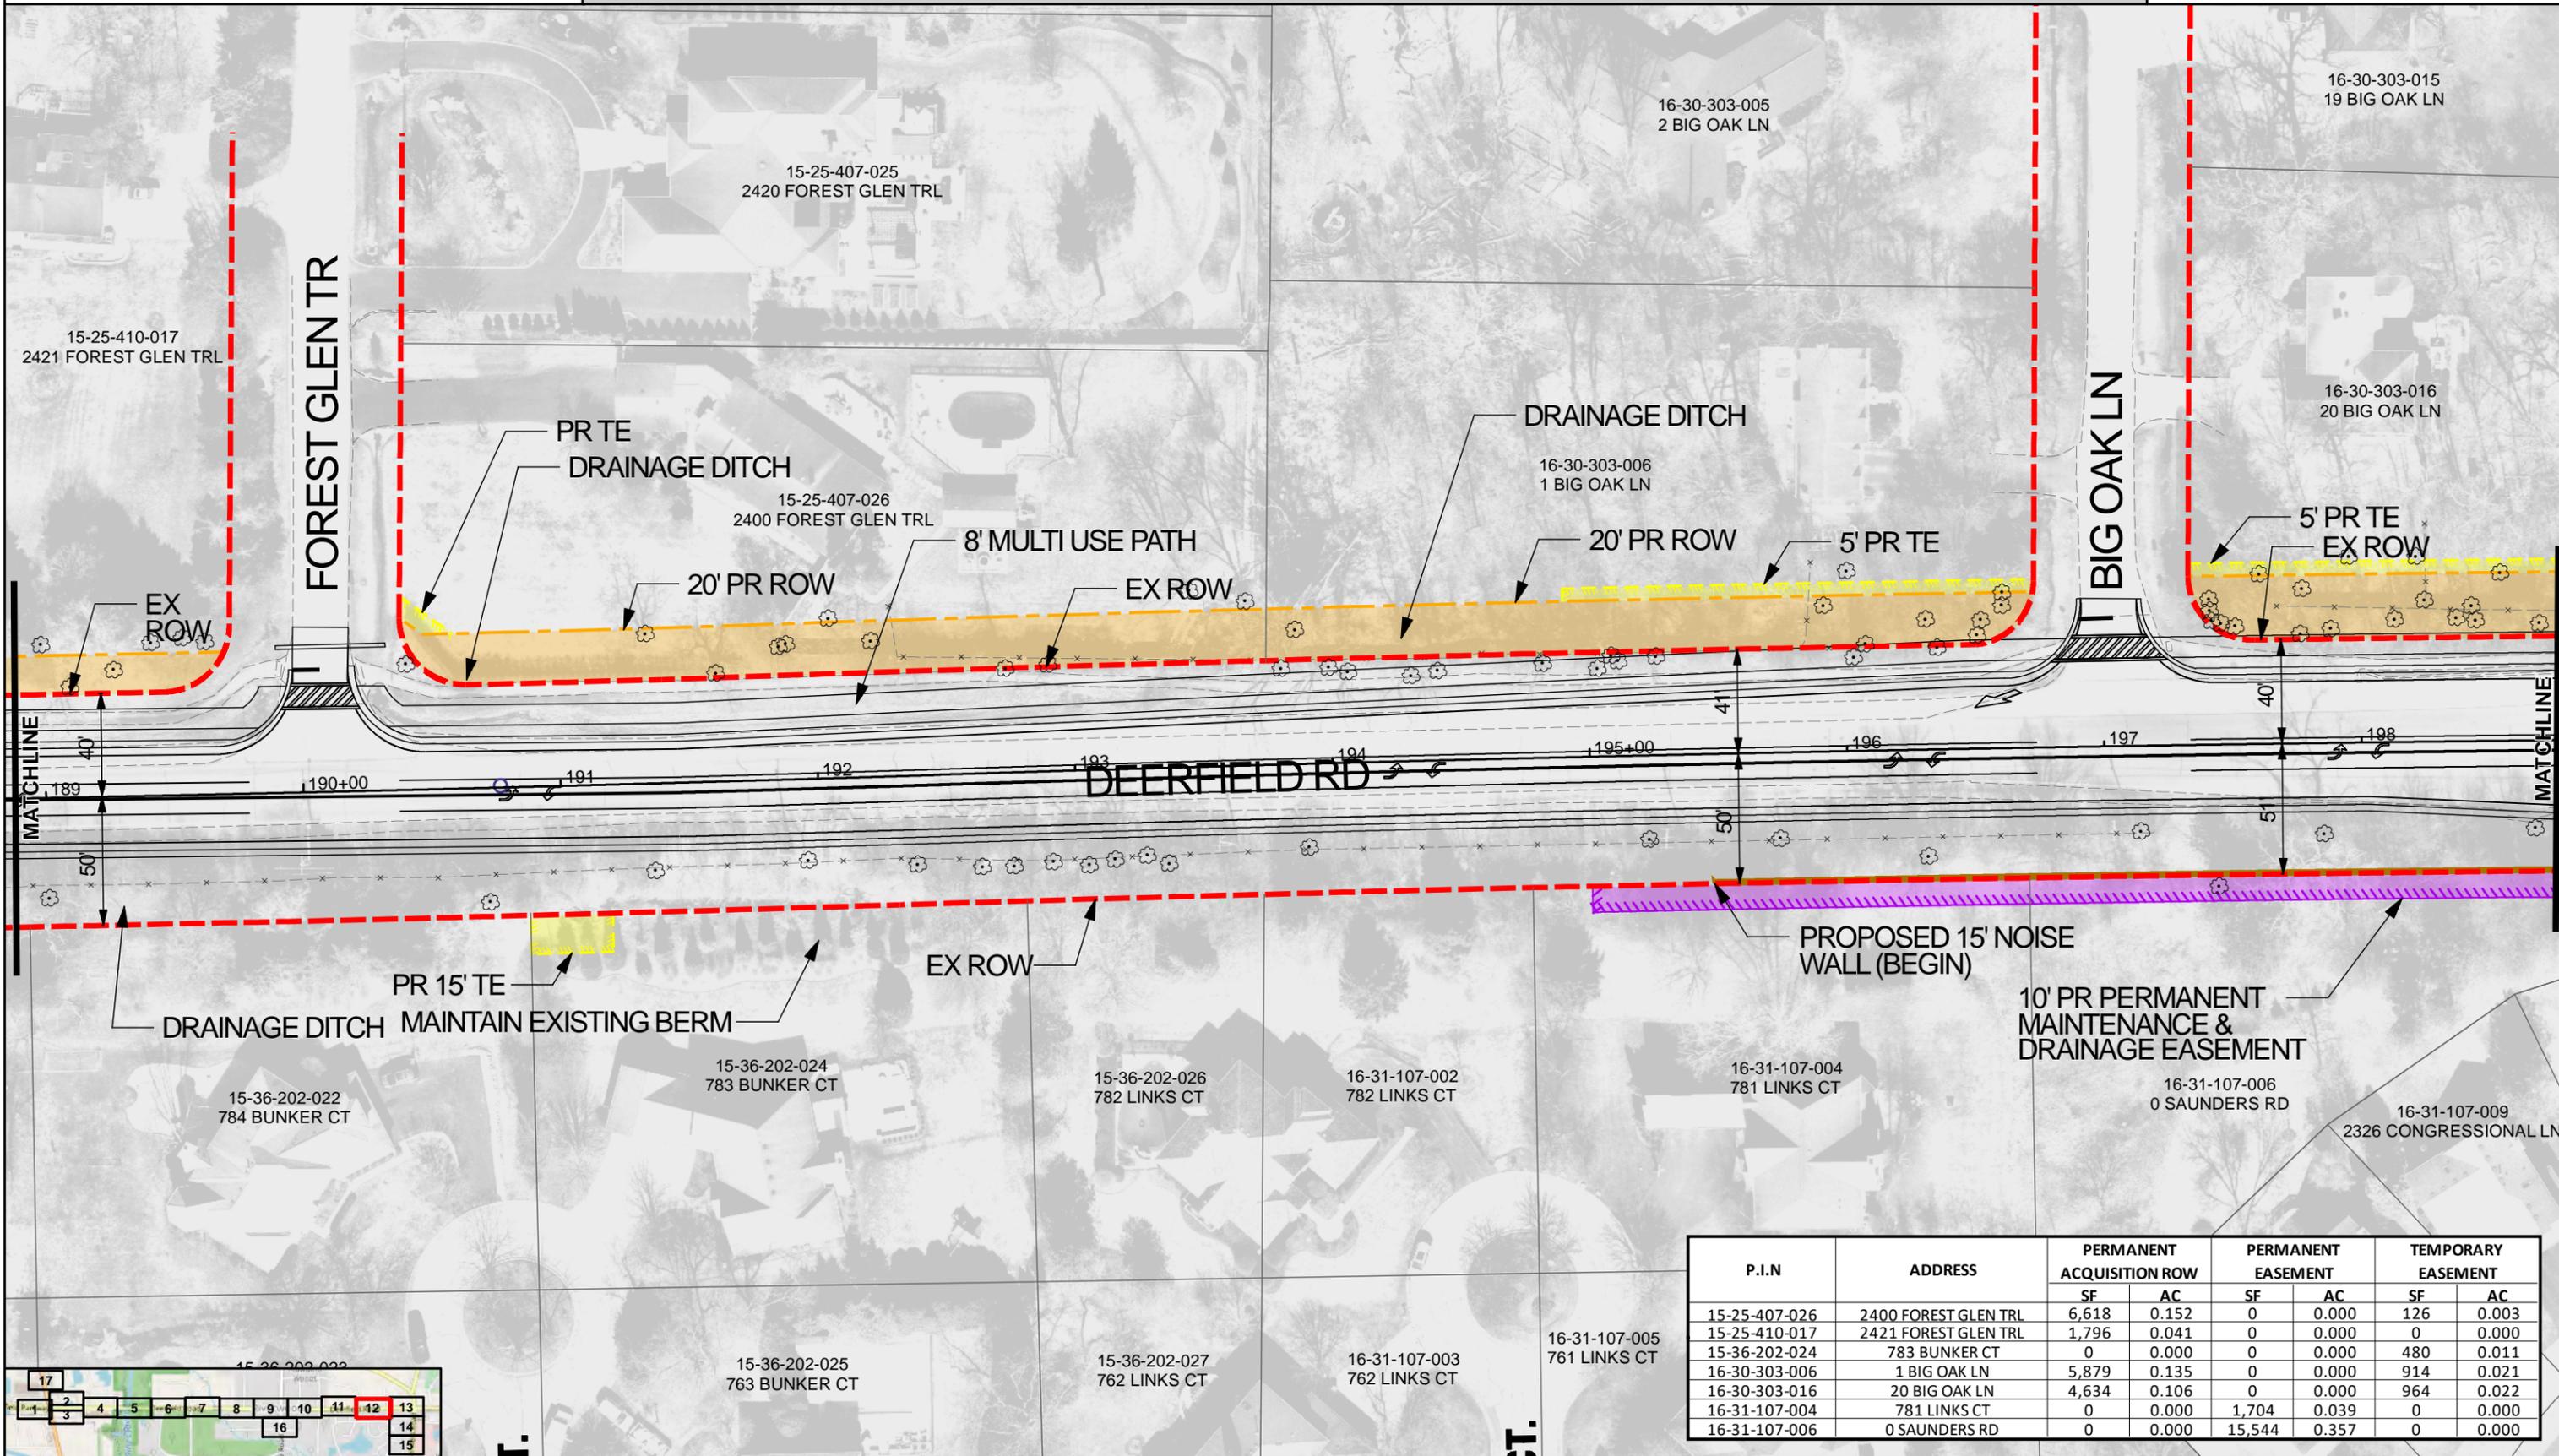


P.I.N	ADDRESS	PERMANENT ACQUISITION ROW		PERMANENT EASEMENT		TEMPORARY EASEMENT	
		SF	AC	SF	AC	SF	AC
15-25-407-026	2400 FOREST GLEN TRL	6,618	0.152	0	0.000	126	0.003
15-25-410-017	2421 FOREST GLEN TRL	1,796	0.041	0	0.000	0	0.000
15-36-202-024	783 BUNKER CT	0	0.000	0	0.000	480	0.011
16-30-303-006	1 BIG OAK LN	5,879	0.135	0	0.000	914	0.021
16-30-303-016	20 BIG OAK LN	4,634	0.106	0	0.000	964	0.022
16-31-107-004	781 LINKS CT	0	0.000	1,704	0.039	0	0.000
16-31-107-006	0 SAUNDERS RD	0	0.000	15,544	0.357	0	0.000





**LEGEND**

- EXISTING ROW
- PROPOSED ROW
- TEMPORARY EASEMENT
- PROPOSED RETAINING WALL
- FOREST PRESERVE/SPECIAL LANDS
- PERMANENT EASEMENT
- EXISTING EASEMENT
- PERMANENT EASEMENT
- FOREST PRESERVE/SPECIAL LANDS
- VEGETATION/TREE

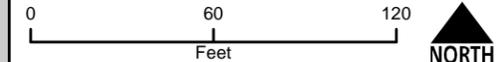

P.I.N	ADDRESS	PERMANENT ACQUISITION ROW		PERMANENT EASEMENT		TEMPORARY EASEMENT	
		SF	AC	SF	AC	SF	AC
16-30-303-016	20 BIG OAK LN	4,634	0.106	0	0.000	964	0.022
16-30-303-017	18 BIG OAK LN	2,348	0.054	0	0.000	483	0.011
16-30-303-018	17 BIG OAK LN	2,576	0.059	0	0.000	532	0.012
16-30-303-019	16 BIG OAK LN	6,458	0.148	0	0.000	1,209	0.028
16-30-303-020	15 BIG OAK LN	3,369	0.077	0	0.000	832	0.019
16-31-100-002	2201 DEERFIELD RD	3,100	0.071	593	0.014	2,623	0.060
16-31-100-003	2175 DEERFIELD RD	362	0.008	181	0.004	722	0.017
16-31-107-006	0 SAUNDERS RD	2,029	0.047	15,544	0.357	0	0.000

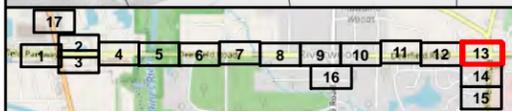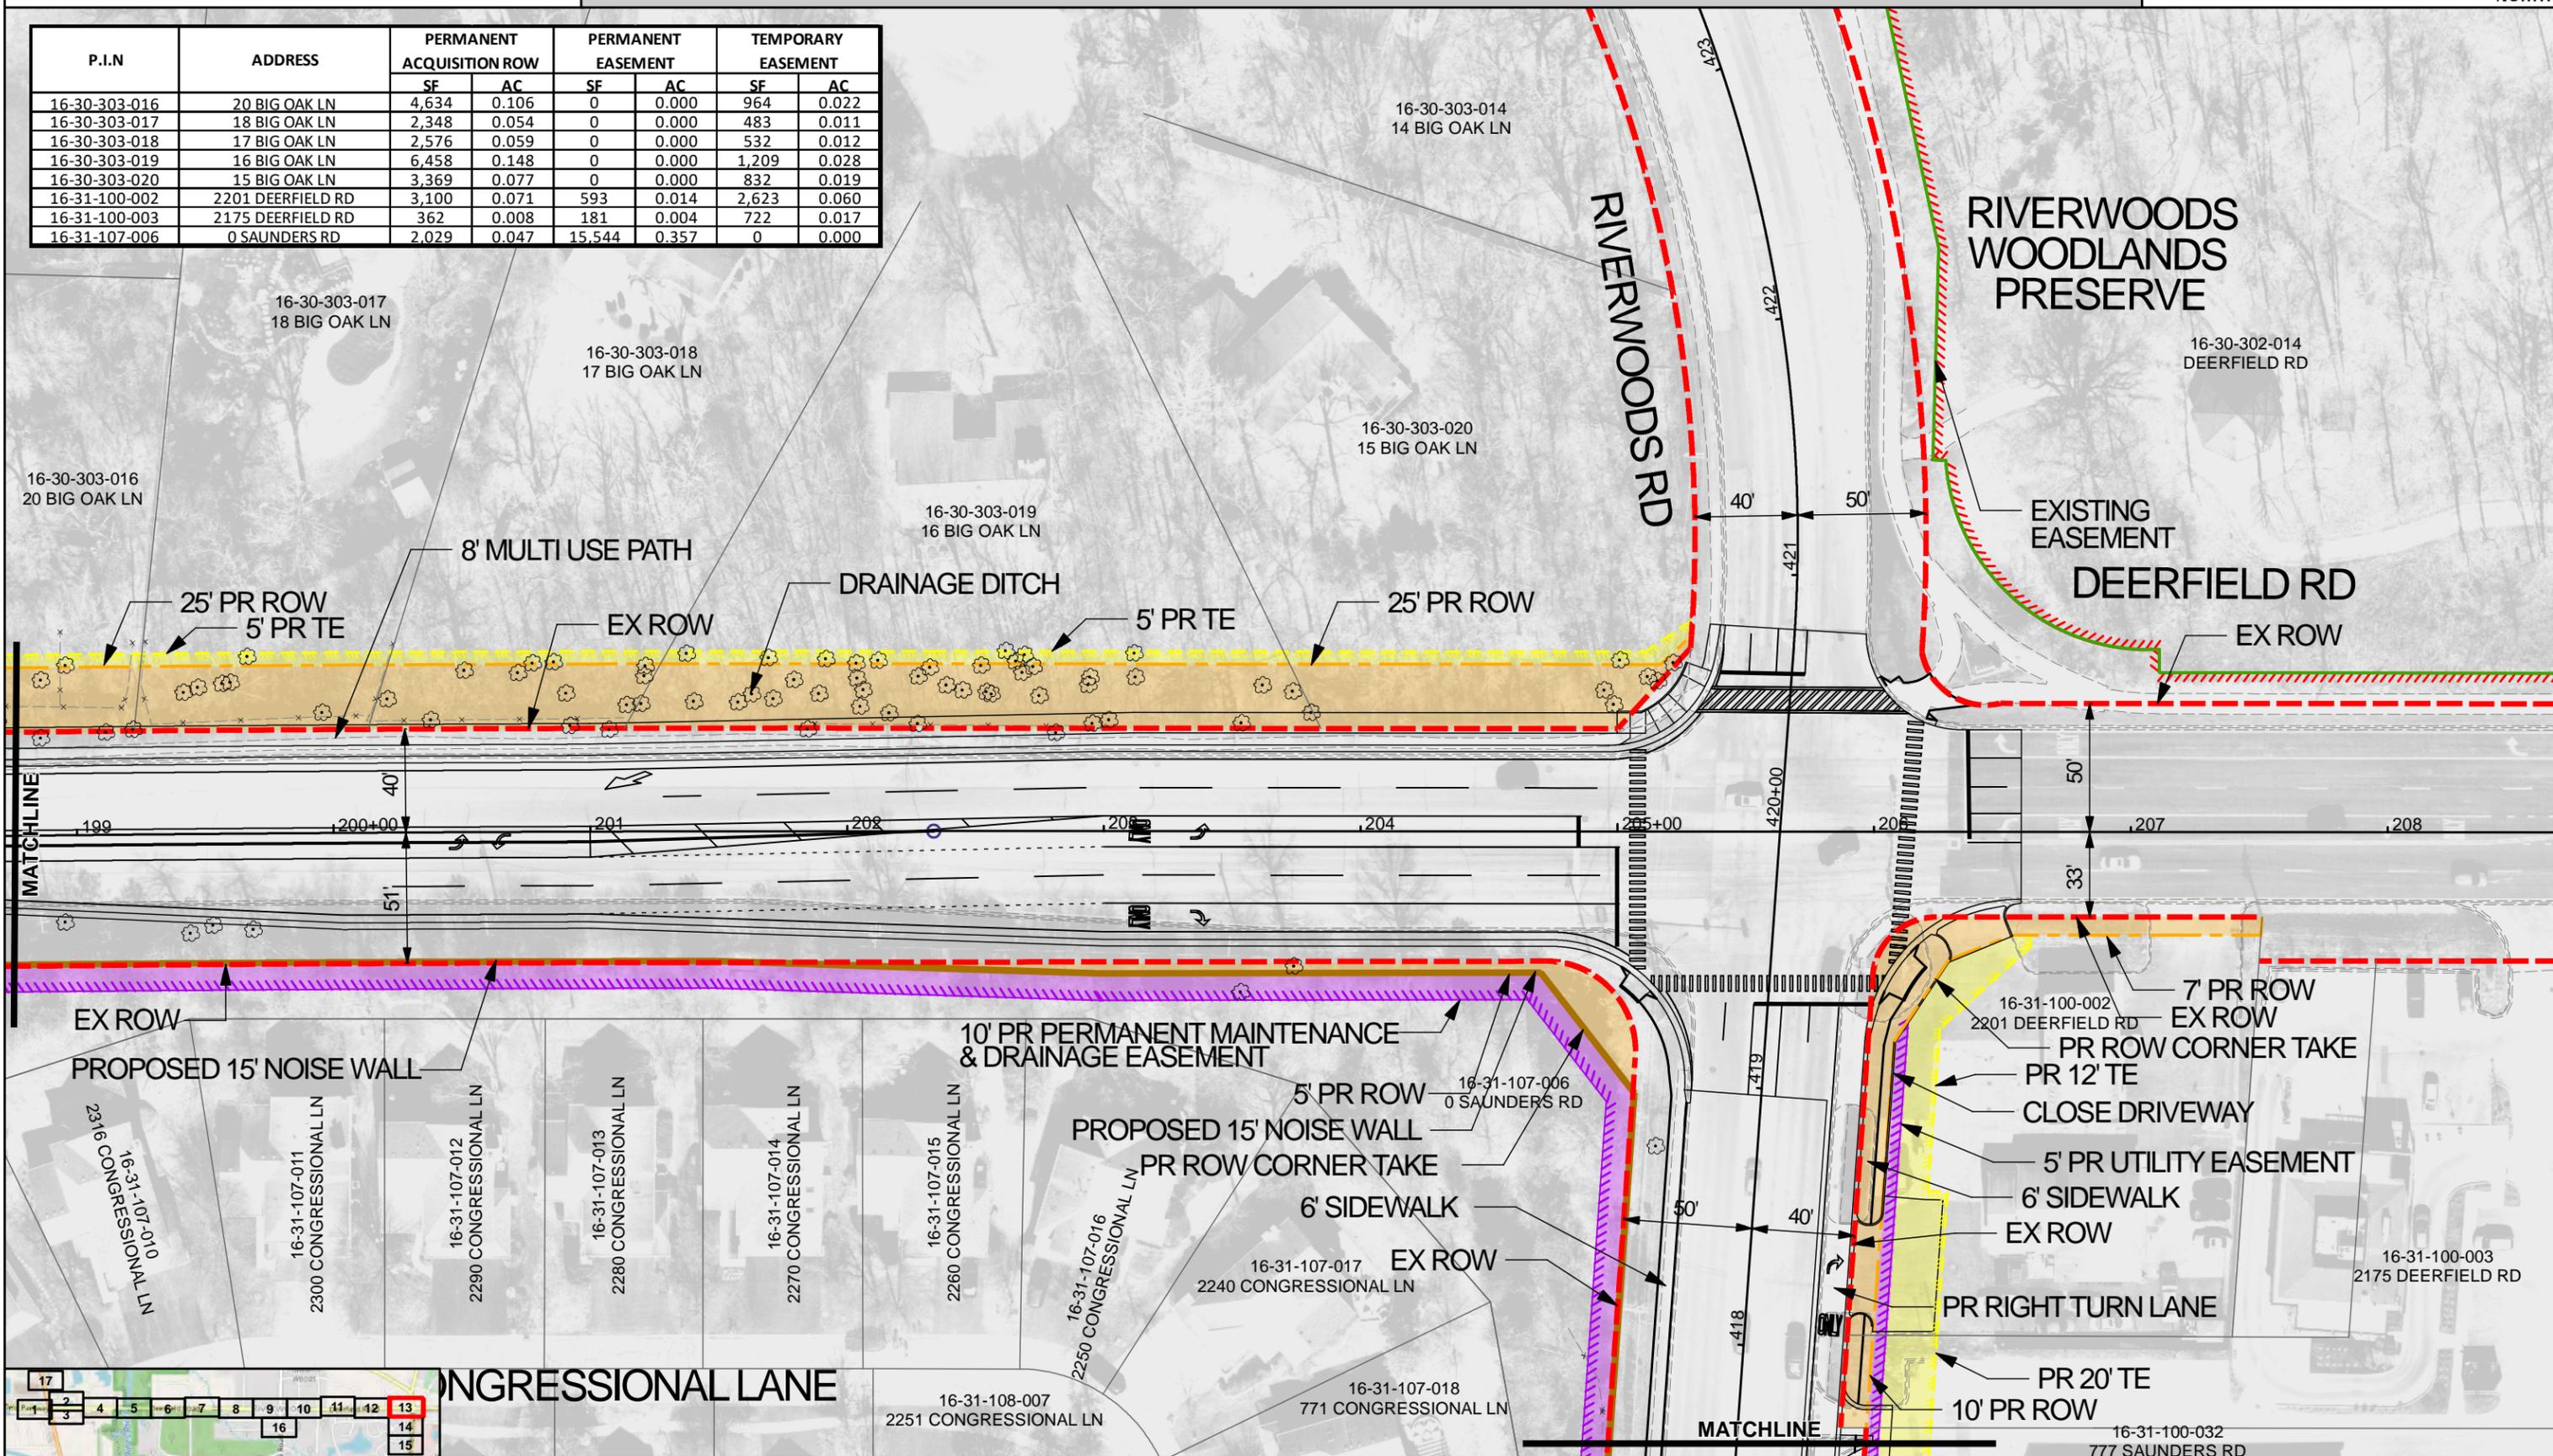

**CHRISTOPHER B. BURKE ENGINEERING LTD.**  
 9575 West Higgins Road, Suite 600  
 Rosemont, Illinois 60018  
 (847) 823-0500



CLIENT:

**DEERFIELD ROAD IMPROVEMENTS LAND ACQUISITION INFORMATION**  
 PROPERTY ACQUISITION FOLLOWS THE FEDERAL UNIFORM ACT AND GENERALLY INCLUDES DETERMINATION OF OWNERSHIP, APPRAISAL, AND NEGOTIATION. OWNERS WILL BE COMPENSATED FOR THE PROPOSED PROPERTY ACQUISITION BASED ON CURRENT MARKET VALUE IN ACCORDANCE WITH REQUIREMENTS OF IDOT. THERE ARE THREE TYPES OF LAND ACQUISITION:  
**FEE SIMPLE ACQUISITION (ORANGE)** - THE ACQUISITION OF ALL RIGHTS AND INTEREST OF REAL PROPERTY (INDICATED AS RIGHT-OF-WAY ON THE EXHIBIT)  
**PERMANENT EASEMENTS (PURPLE)** - UNDERLYING OWNERSHIP IS RETAINED BY THE PROPERTY OWNER, BUT ACCESS IS PERMANENTLY ALLOWED DURING AND AFTER CONSTRUCTION FOR MAINTENANCE OR FACILITIES SUCH AS DRAINAGE ELEMENTS.  
**TEMPORARY EASEMENTS (YELLOW)** - UNDERLYING OWNERSHIP IS RETAINED BY THE PROPERTY OWNER BUT ACCESS IS TEMPORARILY ALLOWED ONLY DURING CONSTRUCTION FOR ITEMS SUCH AS GRADING, DRIVEWAY CONSTRUCTION, AND OTHER MINOR IMPROVEMENTS.

TITLE: **DEERFIELD ROAD IMPROVEMENTS LAND ACQUISITION**

CBBEL # 15-0331  
 DATE: 04/20/2021  
 SHEET 13 of 17  
**SHEET 13**

P.I.N	ADDRESS	PERMANENT ACQUISITION ROW		PERMANENT EASEMENT		TEMPORARY EASEMENT	
		SF	AC	SF	AC	SF	AC
16-31-100-032	777 SAUNDERS RD	0	0.000	481	0.011	1,305	0.030
16-31-101-046	0 DEER RUN DR	0	0.000	1,422	0.033	1,123	0.026
16-31-107-006	0 SAUNDERS RD	0	0.000	15,544	0.357	0	0.000

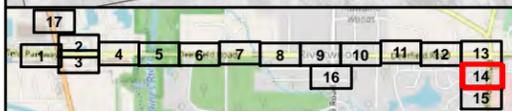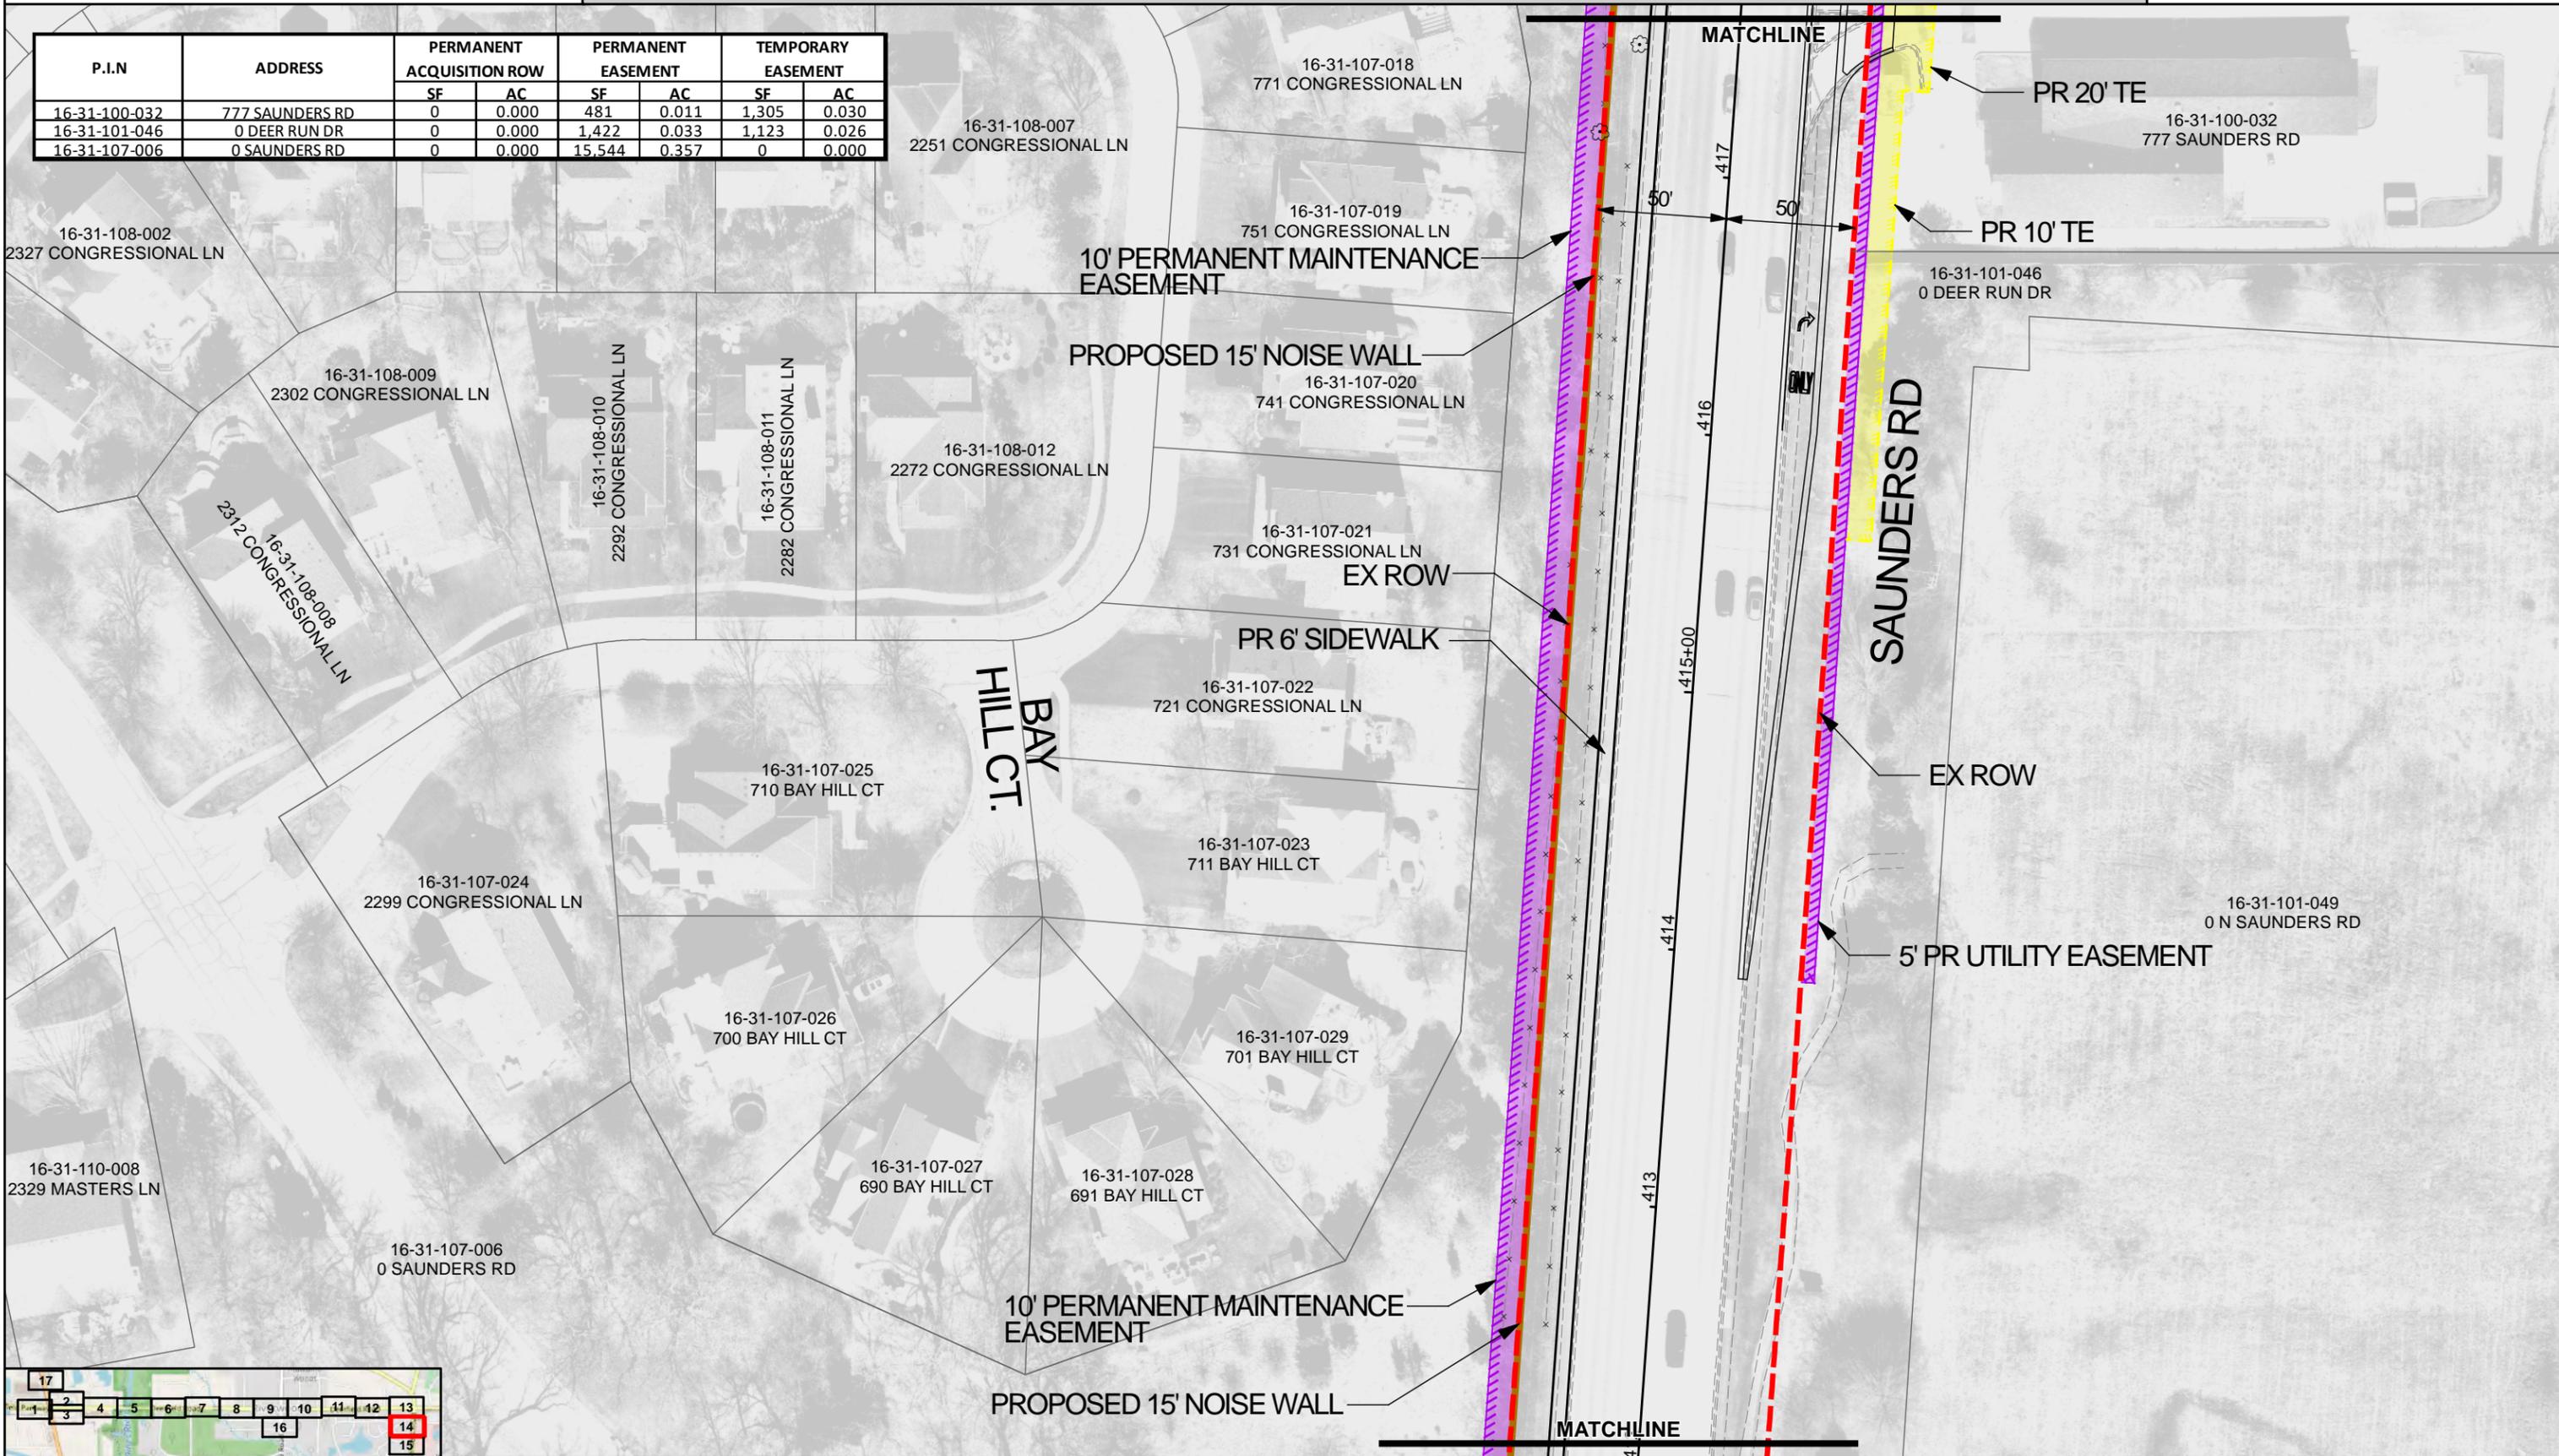

**CB** **CHRISTOPHER B. BURKE** ENGINEERING LTD.  
 9575 West Higgins Road, Suite 600  
 Rosemont, Illinois 60018  
 (847) 823-0500

CLIENT:

**LakeCounty**  
 Division of Transportation

**DEERFIELD ROAD IMPROVEMENTS LAND ACQUISITION INFORMATION**

PROPERTY ACQUISITION FOLLOWS THE FEDERAL UNIFORM ACT AND GENERALLY INCLUDES DETERMINATION OF OWNERSHIP, APPRAISAL, AND NEGOTIATION. OWNERS WILL BE COMPENSATED FOR THE PROPOSED PROPERTY ACQUISITION BASED ON CURRENT MARKET VALUE IN ACCORDANCE WITH REQUIREMENTS OF IDOT. THERE ARE THREE TYPES OF LAND ACQUISITION:

- FEE SIMPLE ACQUISITION (ORANGE)** - THE ACQUISITION OF ALL RIGHTS AND INTEREST OF REAL PROPERTY (INDICATED AS RIGHT-OF-WAY ON THE EXHIBIT)
- PERMANENT EASEMENTS (PURPLE)** - UNDERLYING OWNERSHIP IS RETAINED BY THE PROPERTY OWNER, BUT ACCESS IS PERMANENTLY ALLOWED DURING AND AFTER CONSTRUCTION FOR MAINTENANCE OR FACILITIES SUCH AS DRAINAGE ELEMENTS.
- TEMPORARY EASEMENTS (YELLOW)** - UNDERLYING OWNERSHIP IS RETAINED BY THE PROPERTY OWNER BUT ACCESS IS TEMPORARILY ALLOWED ONLY DURING CONSTRUCTION FOR ITEMS SUCH AS GRADING, DRIVEWAY CONSTRUCTION, AND OTHER MINOR IMPROVEMENTS.


TITLE: **DEERFIELD ROAD IMPROVEMENTS LAND ACQUISITION**

CBBEL # 15-0331  
 DATE: 04/20/2021  
 SHEET 14 of 17


**SHEET 14**

**LEGEND**

- EXISTING ROW
- PROPOSED ROW
- TEMPORARY EASEMENT
- PROPOSED RETAINING WALL
- //// EXISTING EASEMENT
- PERMANENT EASEMENT
- FOREST PRESERVE/SPECIAL LANDS
- VEGETATION/TREE

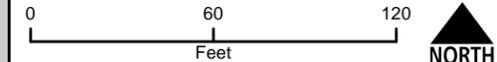

P.I.N	ADDRESS	PERMANENT ACQUISITION ROW		PERMANENT EASEMENT		TEMPORARY EASEMENT	
		SF	AC	SF	AC	SF	AC
16-31-107-006	0 SAUNDERS RD	0	0.000	15,544	0.357	0	0.000
16-31-107-030	0 THORNGATE LN	0	0.000	2,611	0.060	549	0.013

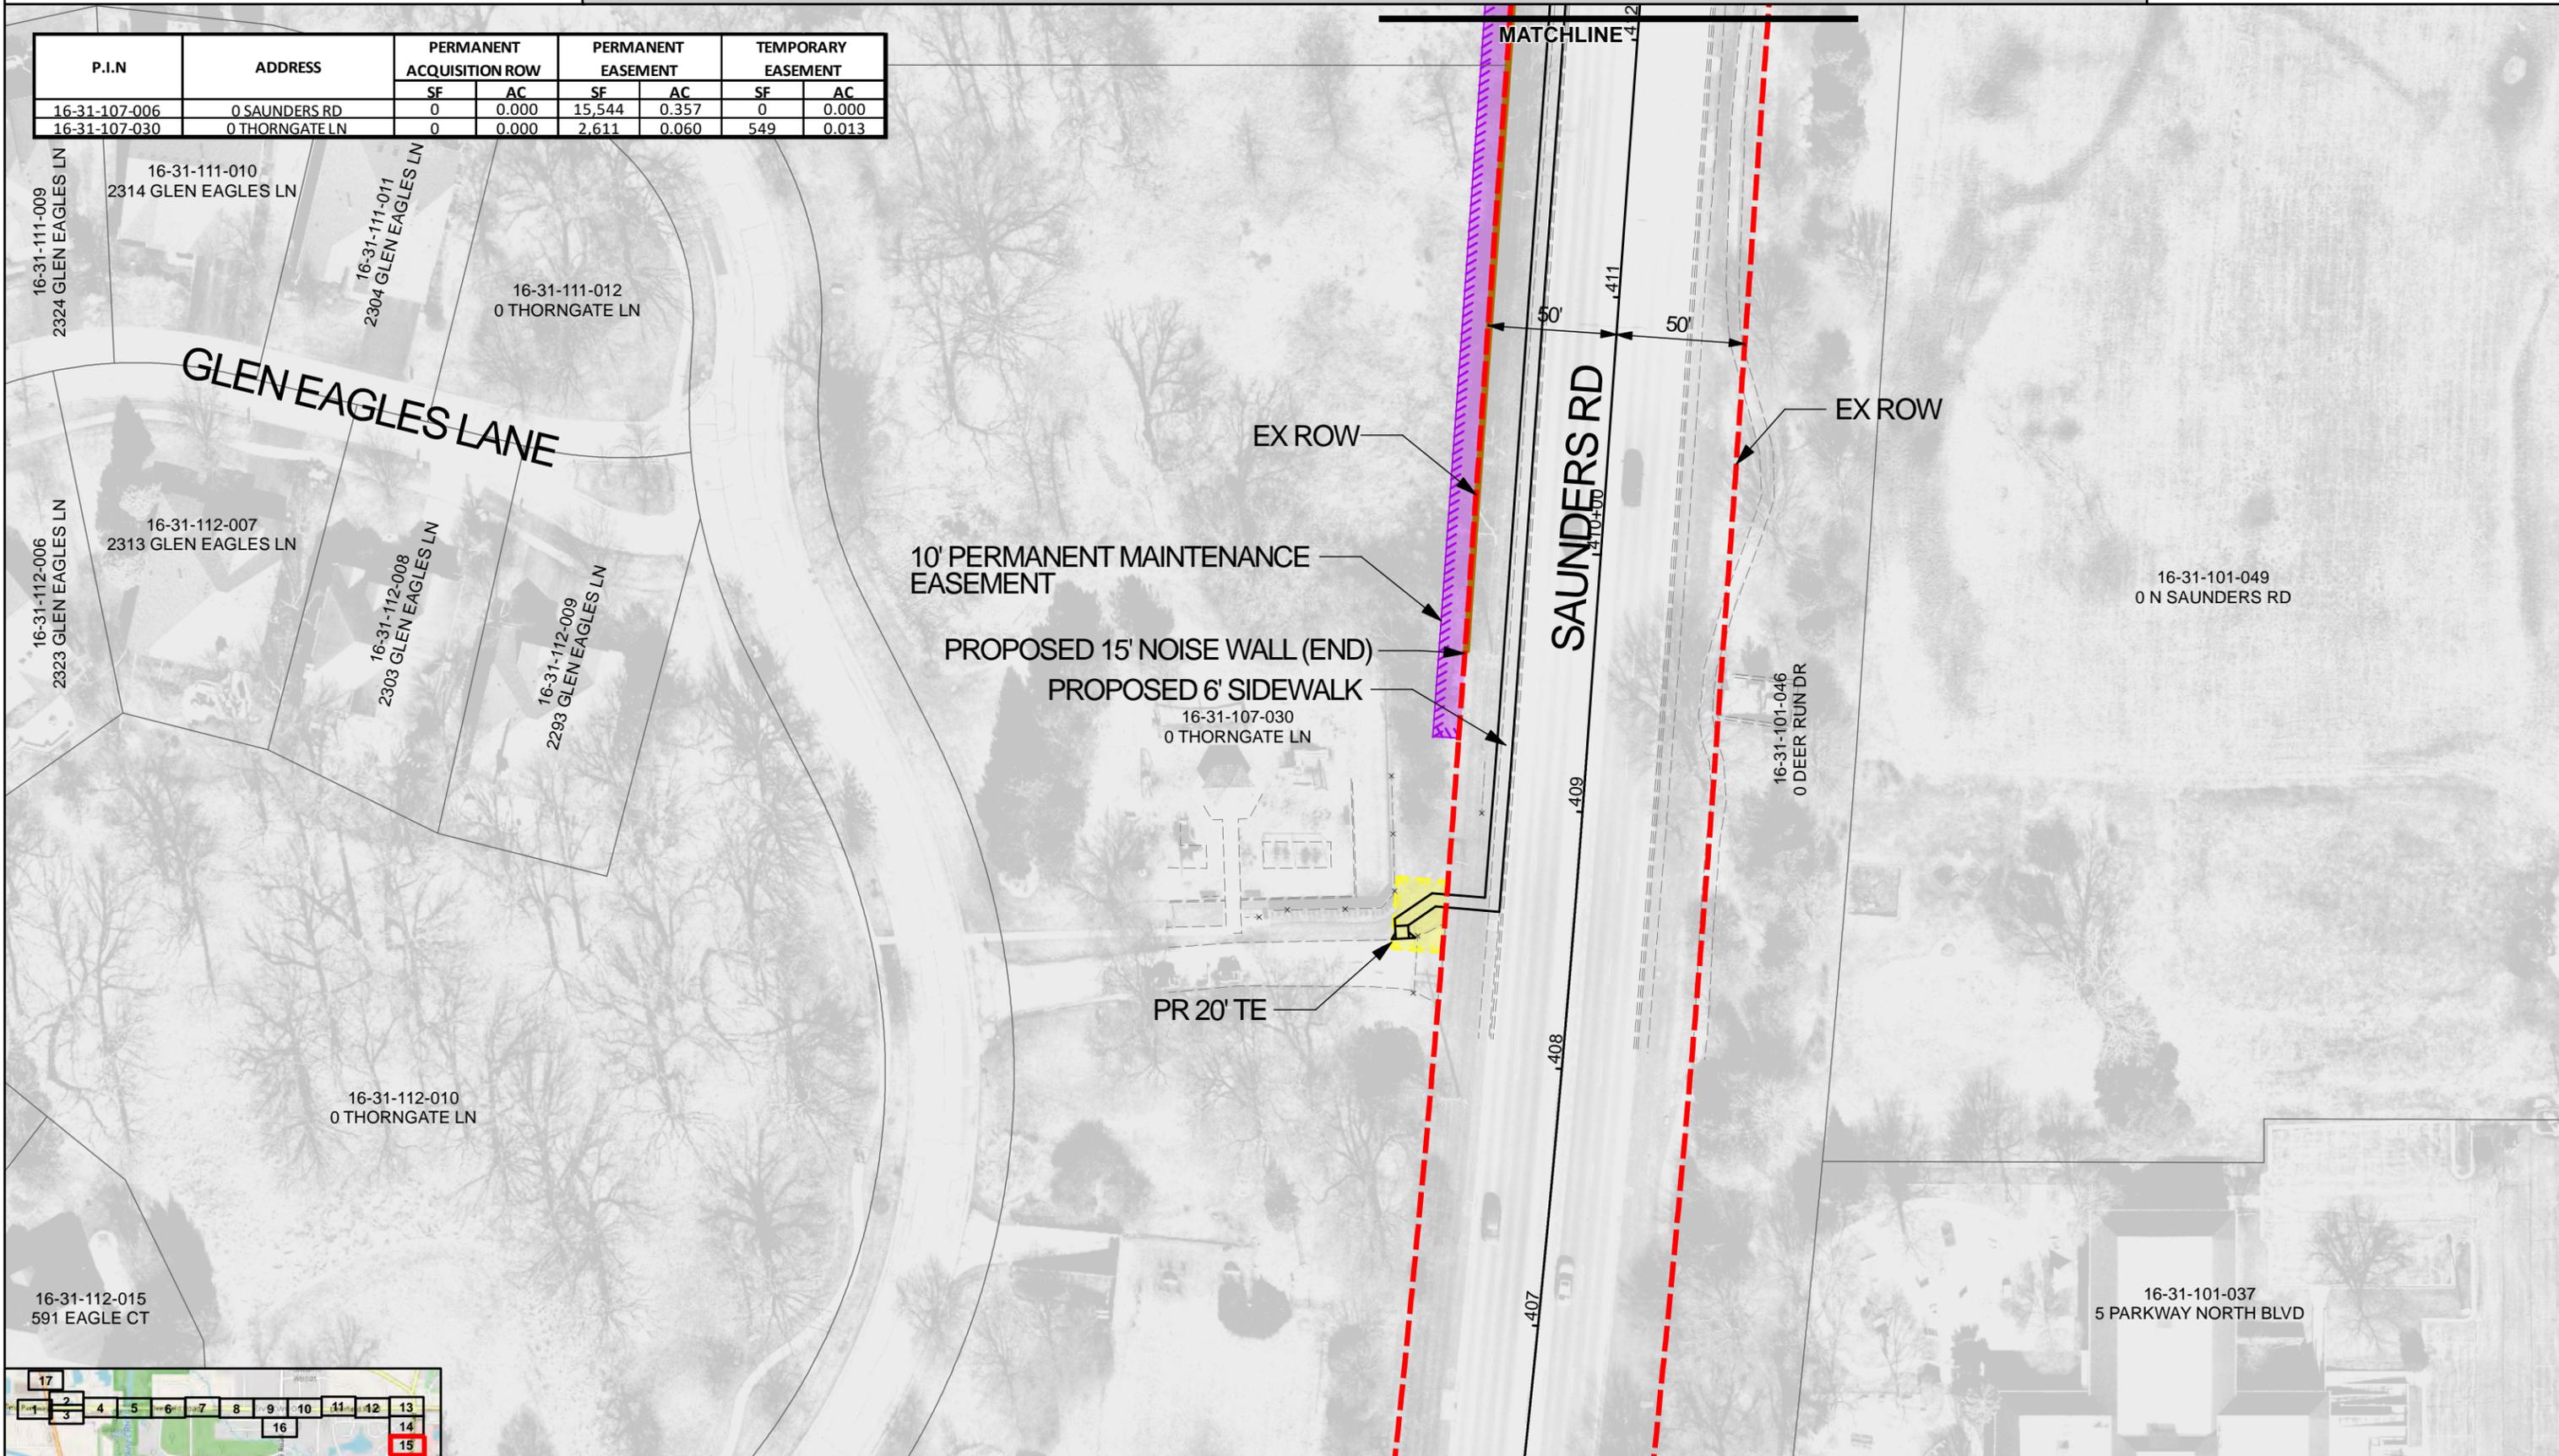

**CHRISTOPHER B. BURKE** ENGINEERING LTD.  
 9575 West Higgins Road, Suite 600  
 Rosemont, Illinois 60018  
 (847) 823-0500

CLIENT: **LakeCounty**  
 Division of Transportation

**DEERFIELD ROAD IMPROVEMENTS LAND ACQUISITION INFORMATION**  
 PROPERTY ACQUISITION FOLLOWS THE FEDERAL UNIFORM ACT AND GENERALLY INCLUDES DETERMINATION OF OWNERSHIP, APPRAISAL, AND NEGOTIATION. OWNERS WILL BE COMPENSATED FOR THE PROPOSED PROPERTY ACQUISITION BASED ON CURRENT MARKET VALUE IN ACCORDANCE WITH REQUIREMENTS OF IDOT. THERE ARE THREE TYPES OF LAND ACQUISITION:  
**FEE SIMPLE ACQUISITION (ORANGE)** - THE ACQUISITION OF ALL RIGHTS AND INTEREST OF REAL PROPERTY (INDICATED AS RIGHT-OF-WAY ON THE EXHIBIT)  
**PERMANENT EASEMENTS (PURPLE)** - UNDERLYING OWNERSHIP IS RETAINED BY THE PROPERTY OWNER, BUT ACCESS IS PERMANENTLY ALLOWED DURING AND AFTER CONSTRUCTION FOR MAINTENANCE OR FACILITIES SUCH AS DRAINAGE ELEMENTS.  
**TEMPORARY EASEMENTS (YELLOW)** - UNDERLYING OWNERSHIP IS RETAINED BY THE PROPERTY OWNER BUT ACCESS IS TEMPORARILY ALLOWED ONLY DURING CONSTRUCTION FOR ITEMS SUCH AS GRADING, DRIVEWAY CONSTRUCTION, AND OTHER MINOR IMPROVEMENTS.

TITLE: **DEERFIELD ROAD IMPROVEMENTS LAND ACQUISITION**


CBBEL # 15-0331  
 DATE: 04/20/2021  
 SHEET 15 of 17  
**SHEET 15**

NOTE: AERIAL PHOTOGRAPH TAKEN FROM NEARMAP, DATED: 10/07/2020  
 SERVICE LAYER CREDITS: COPYRIGHT NEARMAP 2015  
 (C) OPENSTREETMAP AND CONTRIBUTORS, CREATIVE COMMONS-SHARE ALIKE LICENSE (CC-BY-SA)

**LEGEND**

- EXISTING ROW
- PROPOSED ROW
- TEMPORARY EASEMENT
- PROPOSED RETAINING WALL
- EXISTING EASEMENT
- PERMANENT EASEMENT
- FOREST PRESERVE/SPECIAL LANDS
- VEGETATION/TREE

0 60 120  
 Feet  
 NORTH

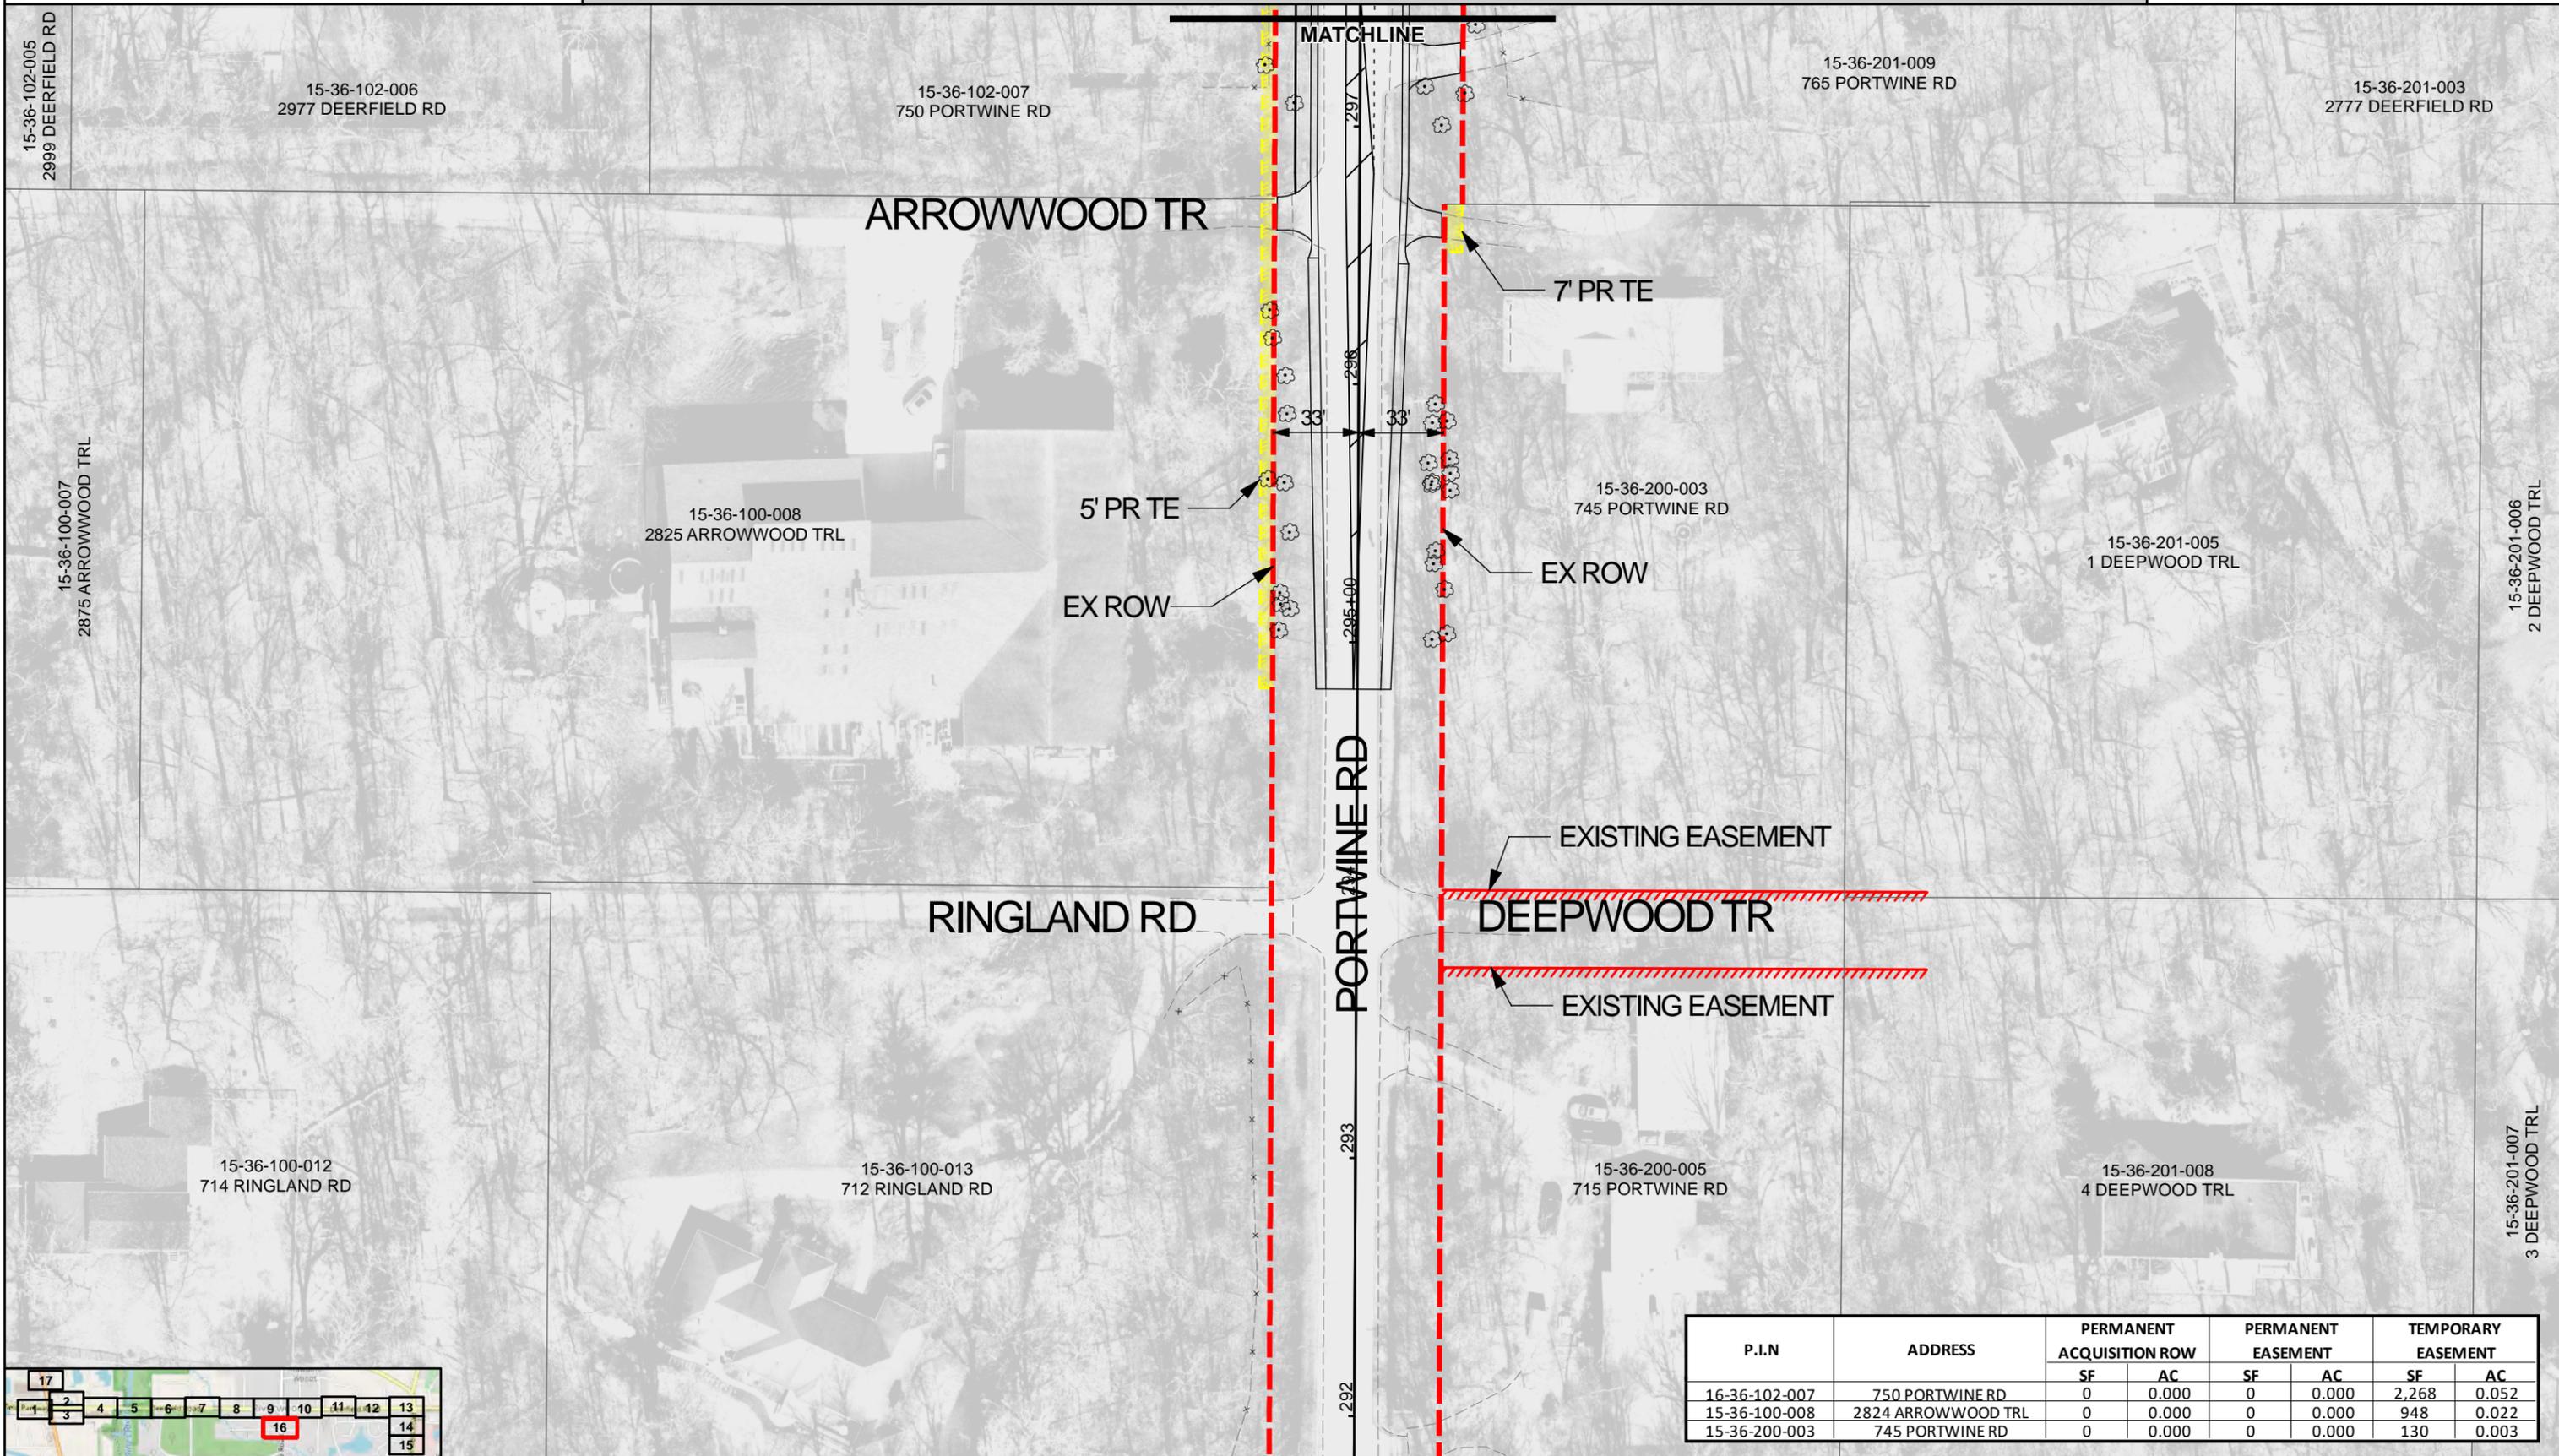

**CHRISTOPHER B. BURKE ENGINEERING LTD.**  
 9575 West Higgins Road, Suite 600  
 Rosemont, Illinois 60018  
 (847) 823-0500

CLIENT:

**DEERFIELD ROAD IMPROVEMENTS LAND ACQUISITION INFORMATION**  
 PROPERTY ACQUISITION FOLLOWS THE FEDERAL UNIFORM ACT AND GENERALLY INCLUDES DETERMINATION OF OWNERSHIP, APPRAISAL, AND NEGOTIATION. OWNERS WILL BE COMPENSATED FOR THE PROPOSED PROPERTY ACQUISITION BASED ON CURRENT MARKET VALUE IN ACCORDANCE WITH REQUIREMENTS OF IDOT. THERE ARE THREE TYPES OF LAND ACQUISITION:  
**FEE SIMPLE ACQUISITION (ORANGE)** - THE ACQUISITION OF ALL RIGHTS AND INTEREST OF REAL PROPERTY (INDICATED AS RIGHT-OF-WAY ON THE EXHIBIT)  
**PERMANENT EASEMENTS (PURPLE)** - UNDERLYING OWNERSHIP IS RETAINED BY THE PROPERTY OWNER, BUT ACCESS IS PERMANENTLY ALLOWED DURING AND AFTER CONSTRUCTION FOR MAINTENANCE OR FACILITIES SUCH AS DRAINAGE ELEMENTS.  
**TEMPORARY EASEMENTS (YELLOW)** - UNDERLYING OWNERSHIP IS RETAINED BY THE PROPERTY OWNER BUT ACCESS IS TEMPORARILY ALLOWED ONLY DURING CONSTRUCTION FOR ITEMS SUCH AS GRADING, DRIVEWAY CONSTRUCTION, AND OTHER MINOR IMPROVEMENTS.


TITLE: **DEERFIELD ROAD IMPROVEMENTS LAND ACQUISITION**

CBBEL # 15-0331  
 DATE: 04/20/2021  
 SHEET 16 of 17  
**SHEET 16**


PATH: N:\LCDOT\150331\GIS\Exhibits\Land Acquisition Exhibits.mxd

**LEGEND**

- EXISTING ROW
- PROPOSED ROW
- TEMPORARY EASEMENT
- PERMANENT EASEMENT
- FOREST PRESERVE/SPECIAL LANDS
- PROPOSED RETAINING WALL
- VEGETATION/TREE
- //// EXISTING EASEMENT
- //// PERMANENT EASEMENT
- //// TEMPORARY EASEMENT

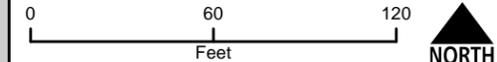

P.I.N	ADDRESS	PERMANENT ACQUISITION ROW		PERMANENT EASEMENT		TEMPORARY EASEMENT	
		SF	AC	SF	AC	SF	AC
15-26-30-047	187 MILWAUKEE AVE	0	0.000	16,376	0.376	0	0.000

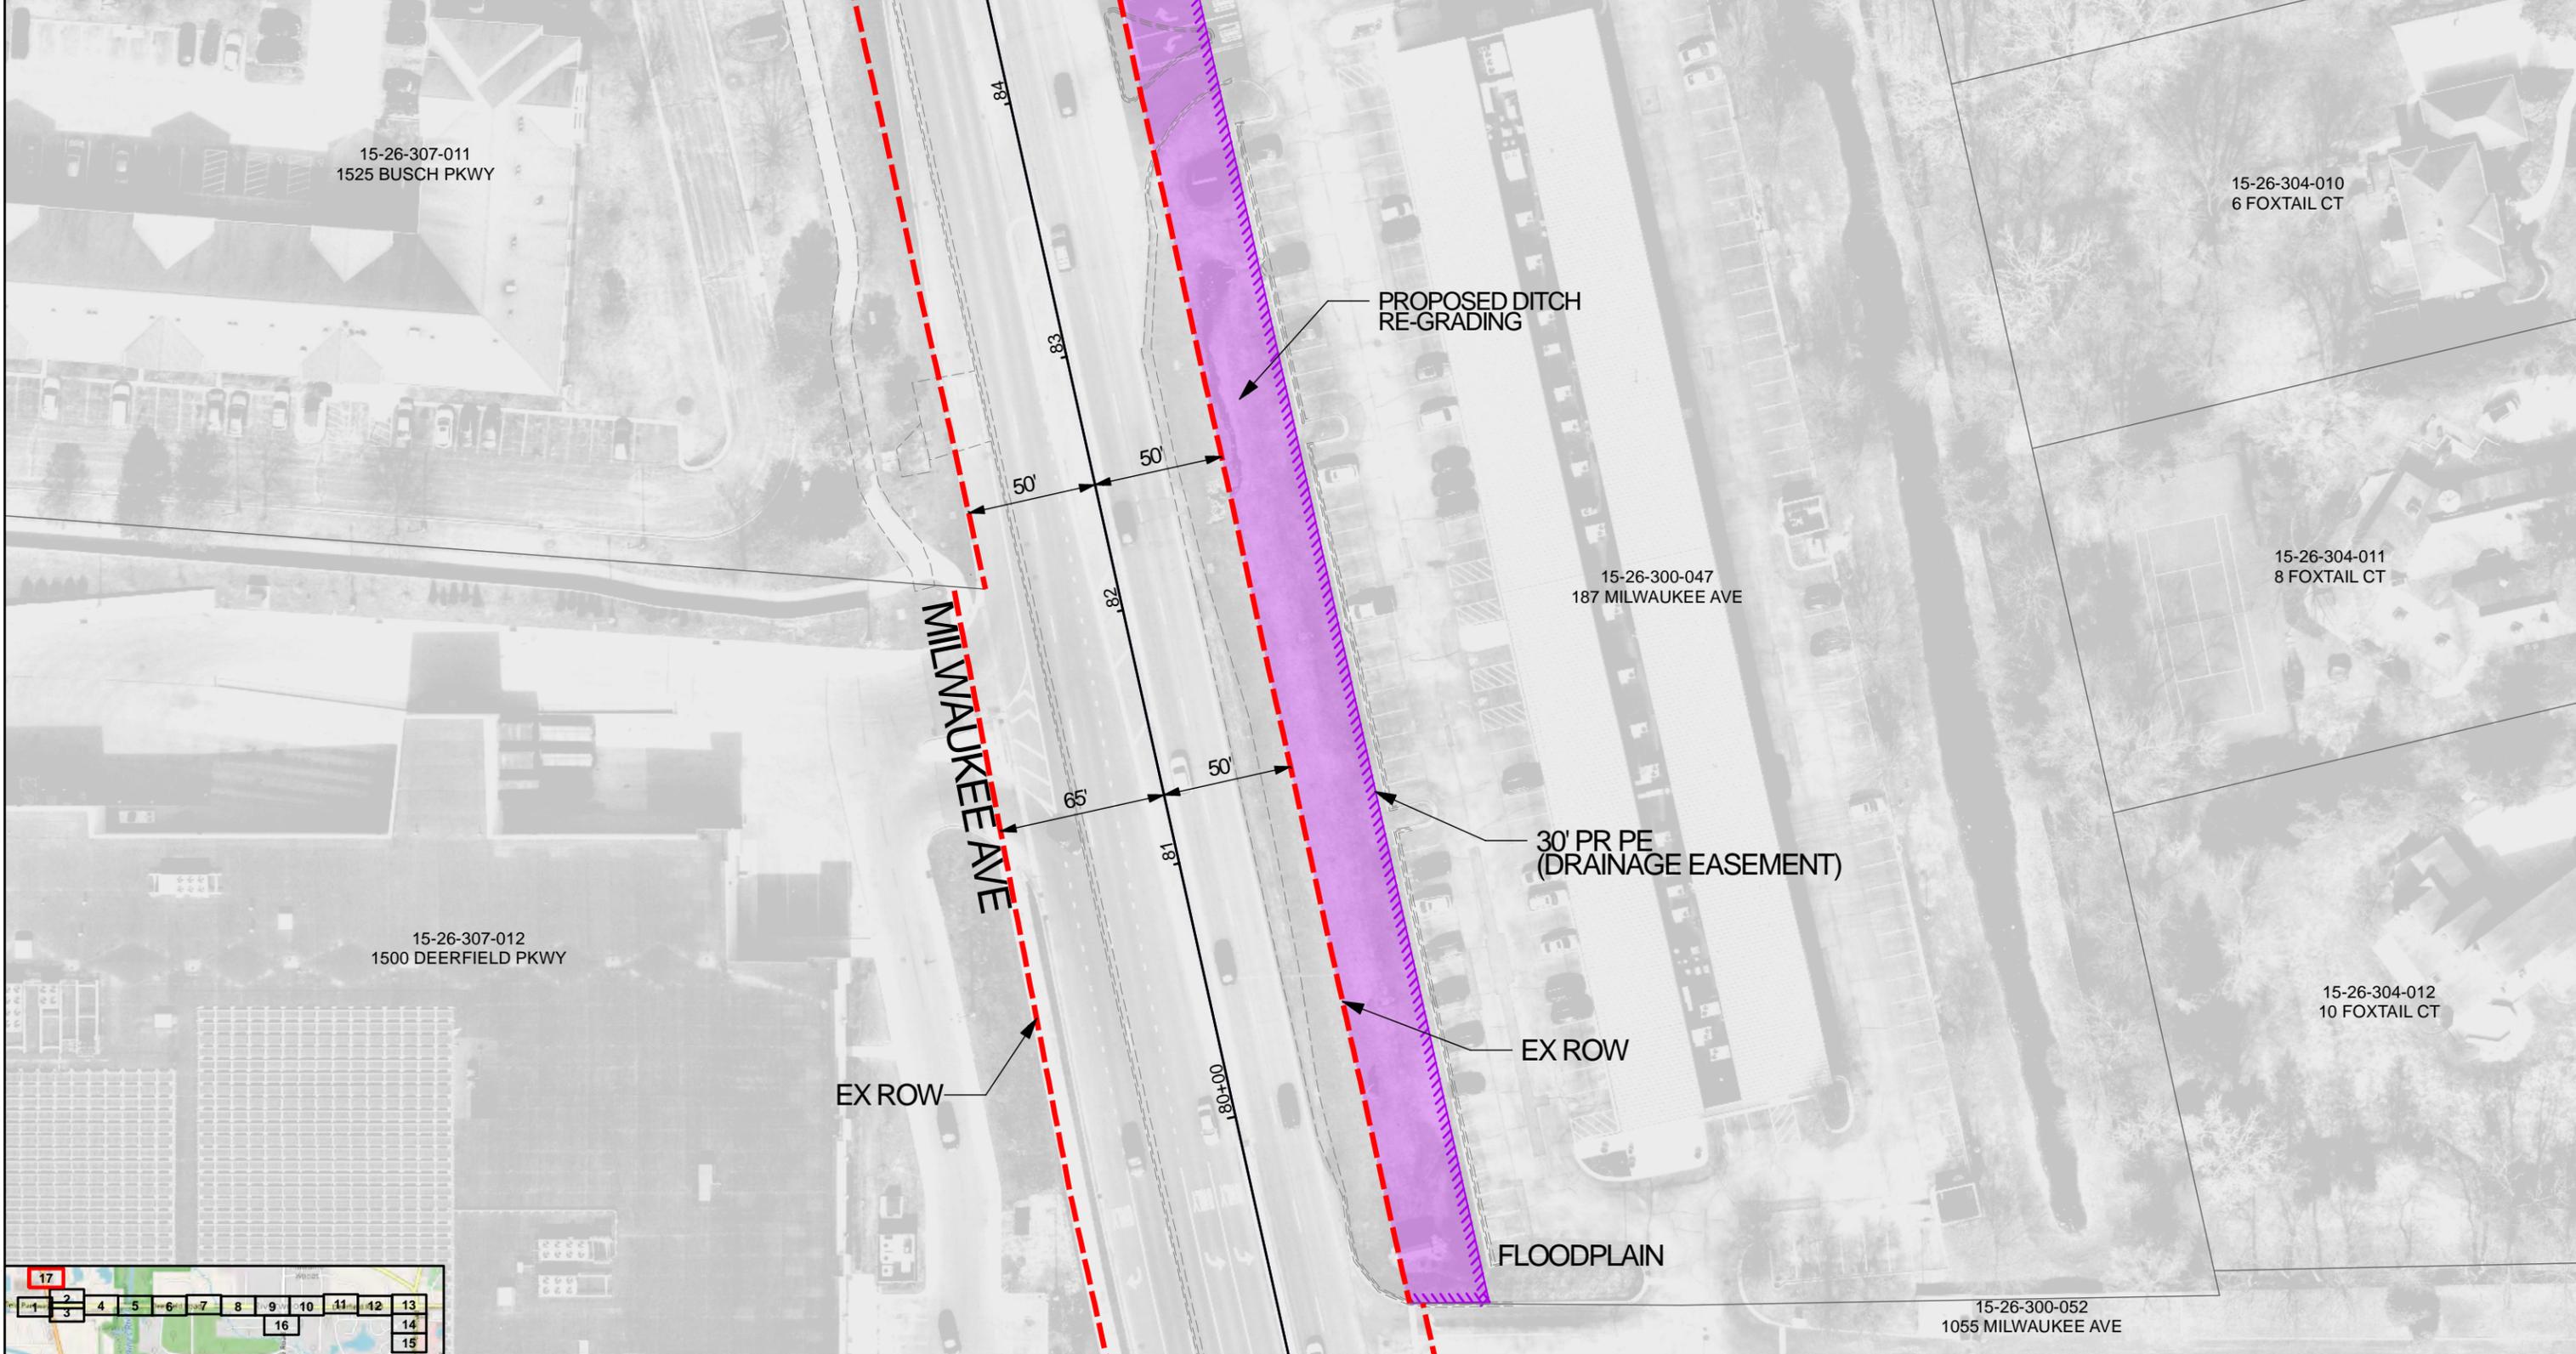

**CHRISTOPHER B. BURKE ENGINEERING LTD.**  
 9575 West Higgins Road, Suite 600  
 Rosemont, Illinois 60018  
 (847) 823-0500

CLIENT:

**DEERFIELD ROAD IMPROVEMENTS LAND ACQUISITION INFORMATION**  
 PROPERTY ACQUISITION FOLLOWS THE FEDERAL UNIFORM ACT AND GENERALLY INCLUDES DETERMINATION OF OWNERSHIP, APPRAISAL, AND NEGOTIATION. OWNERS WILL BE COMPENSATED FOR THE PROPOSED PROPERTY ACQUISITION BASED ON CURRENT MARKET VALUE IN ACCORDANCE WITH REQUIREMENTS OF IDOT. THERE ARE THREE TYPES OF LAND ACQUISITION:  
**FEE SIMPLE ACQUISITION (ORANGE)** - THE ACQUISITION OF ALL RIGHTS AND INTEREST OF REAL PROPERTY (INDICATED AS RIGHT-OF-WAY ON THE EXHIBIT)  
**PERMANENT EASEMENTS (PURPLE)** - UNDERLYING OWNERSHIP IS RETAINED BY THE PROPERTY OWNER, BUT ACCESS IS PERMANENTLY ALLOWED DURING AND AFTER CONSTRUCTION FOR MAINTENANCE OR FACILITIES SUCH AS DRAINAGE ELEMENTS.  
**TEMPORARY EASEMENTS (YELLOW)** - UNDERLYING OWNERSHIP IS RETAINED BY THE PROPERTY OWNER BUT ACCESS IS TEMPORARILY ALLOWED ONLY DURING CONSTRUCTION FOR ITEMS SUCH AS GRADING, DRIVEWAY CONSTRUCTION, AND OTHER MINOR IMPROVEMENTS.

TITLE: **DEERFIELD ROAD IMPROVEMENTS LAND ACQUISITION**

CBBEL # 15-0331  
 DATE: 04/20/2021  
 SHEET 17 of 17

**SHEET 17**